

MATERIALS LEGEND

NUMBER	PATTERN	MATERIAL
B01	[Pattern]	BRICK 1 - MEDIUM GRAY
B02	[Pattern]	BRICK 2 - LIGHT GRAY
B03	[Pattern]	BRICK 3 - CHARCOAL GRAY
LP01	[Pattern]	FIBER CEMENT LAP SIDING WHITE
FC01	[Pattern]	FIBER CEMENT PANEL 1 MEDIUM GRAY
FC02	[Pattern]	FIBER CEMENT PANEL 2 WHITE
FC03	[Pattern]	FIBER CEMENT PANEL 3 BROWN

SOUTH ELEVATION. 4
 1/16" = 1'-0"



SOUTHEAST ELEVATION. 3
 1/16" = 1'-0"



NORTHEAST ELEVATION. 2
 1/16" = 1'-0"



NORTH CORNER ELEVATION. 5
 1/16" = 1'-0"



SOUTH CORNER ELEVATION. 6
 1/16" = 1'-0"



NORTH ELEVATION. 1
 1/16" = 1'-0"

© 2015 JDAVIS ARCHITECTS EXPRESSLY RESERVES ITS COMMON LAW COPYRIGHT AND OTHER PROPERTY RIGHTS IN THESE PLANS. THESE PLANS ARE NOT TO BE REPRODUCED, CHANGED OR COPIED IN ANY FORM OR MANNER WHATSOEVER, NOR ARE THEY TO BE ASSIGNED TO ANY THIRD PARTY WITHOUT FIRST OBTAINING THE WRITTEN PERMISSION AND CONSENT OF JDAVIS ARCHITECTS, P.L.L.C.

212 DURHAM AVENUE
 METUCHEN, NJ 08840


NOT FOR CONSTRUCTION

PROJECT:	20075	DATE	01.04.2021
DATE	10.26.22	ISSUE	REV.
		UPDATE	


DRAWN BY: Author
 CHECKED BY: Checker
 CONTENT: BUILDING ELEVATIONS

A3.01C


NOT FOR CONSTRUCTION

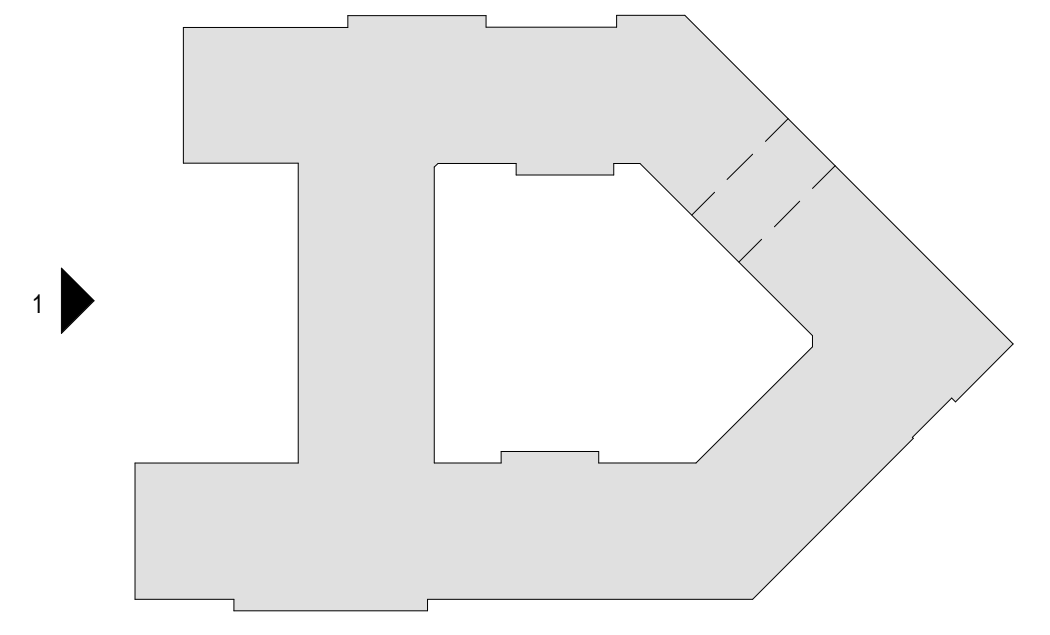


MATERIALS LEGEND		
NUMBER	PATTERN	MATERIAL
B01		BRICK 1 - MEDIUM GRAY
B02		BRICK 2 - LIGHT GRAY
B03		BRICK 3 - CHARCOAL GRAY
LP01		FIBER CEMENT LAP SIDING WHITE
FC01		FIBER CEMENT PANEL 1 MEDIUM GRAY
FC02		FIBER CEMENT PANEL 2 WHITE
FC03		FIBER CEMENT PANEL 3 BROWN

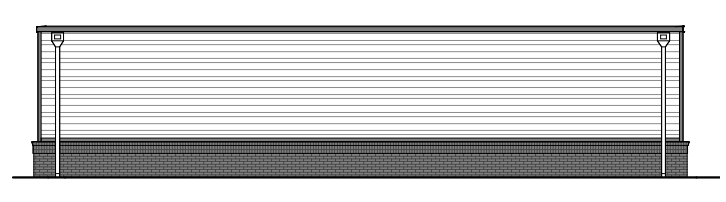


GARAGE "C" BACK ELEVATION. 6
 1/16" = 1'-0"

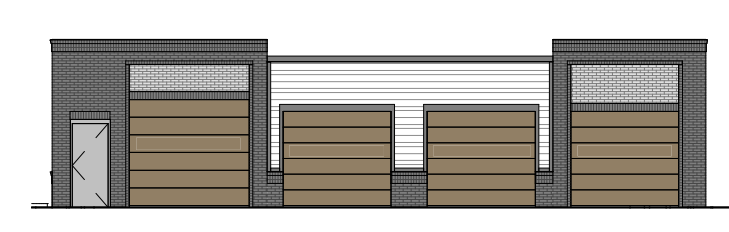

GARAGE "C" FRONT ELEVATION. 5
 1/16" = 1'-0"

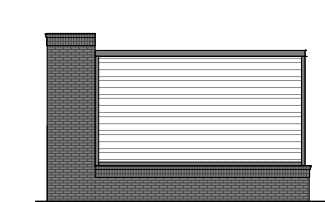

GARAGE "A", "B" & "C" SIDE ELEVATIONS. 4
 1/16" = 1'-0"

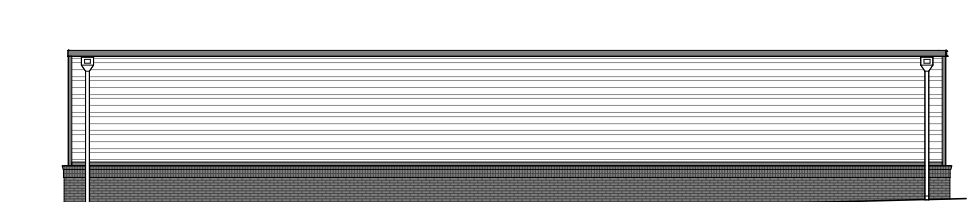

GARAGE "A" & "B" BACK ELEVATION. 3
 1/16" = 1'-0"



GARAGE "A" & "B" FRONT ELEVATION. 2
 1/16" = 1'-0"



WEST ELEVATION. 1
 1/16" = 1'-0"

PROJECT:	20075	DATE	01.04.2021
DATE	10.26.22	ISSUE	REV.
		UPDATE	

DRAWN BY:	Author
CHECKED BY:	Checker
CONTENT:	BUILDING ELEVATIONS

A3.02C