






**1 WEST FRONT ELEVATION**  
SCALE: 1/4"=1'-0"

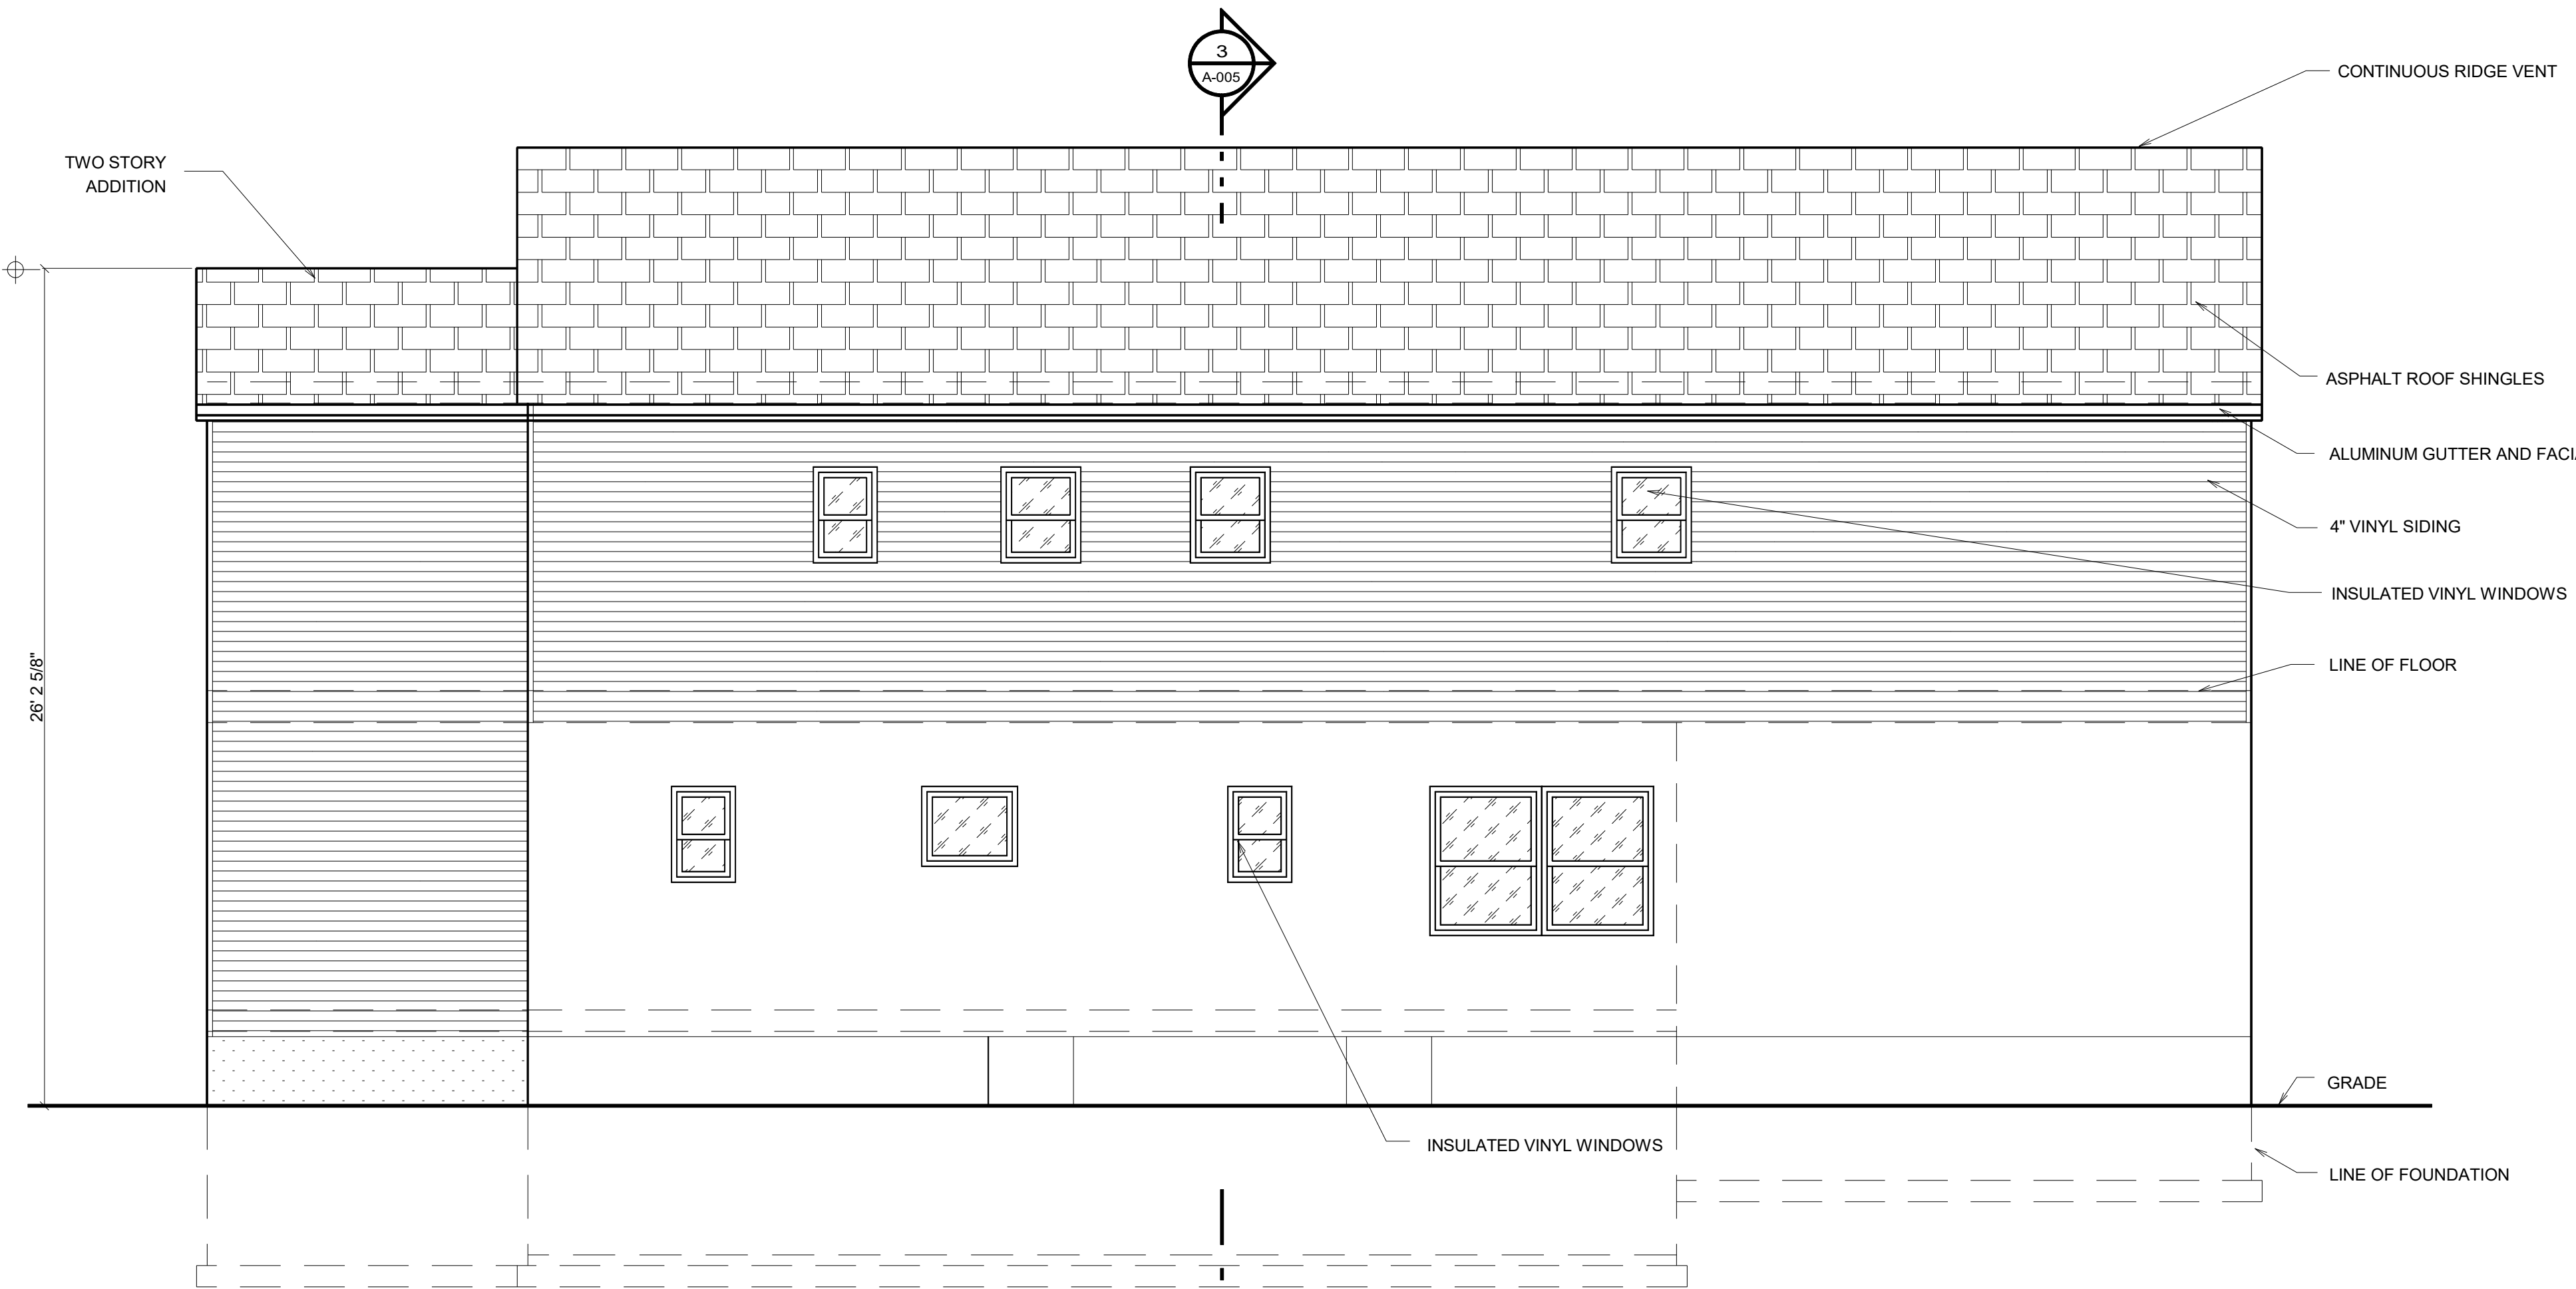

**3 EAST SIDE ELEVATION**  
SCALE: 1/4"=1'-0"

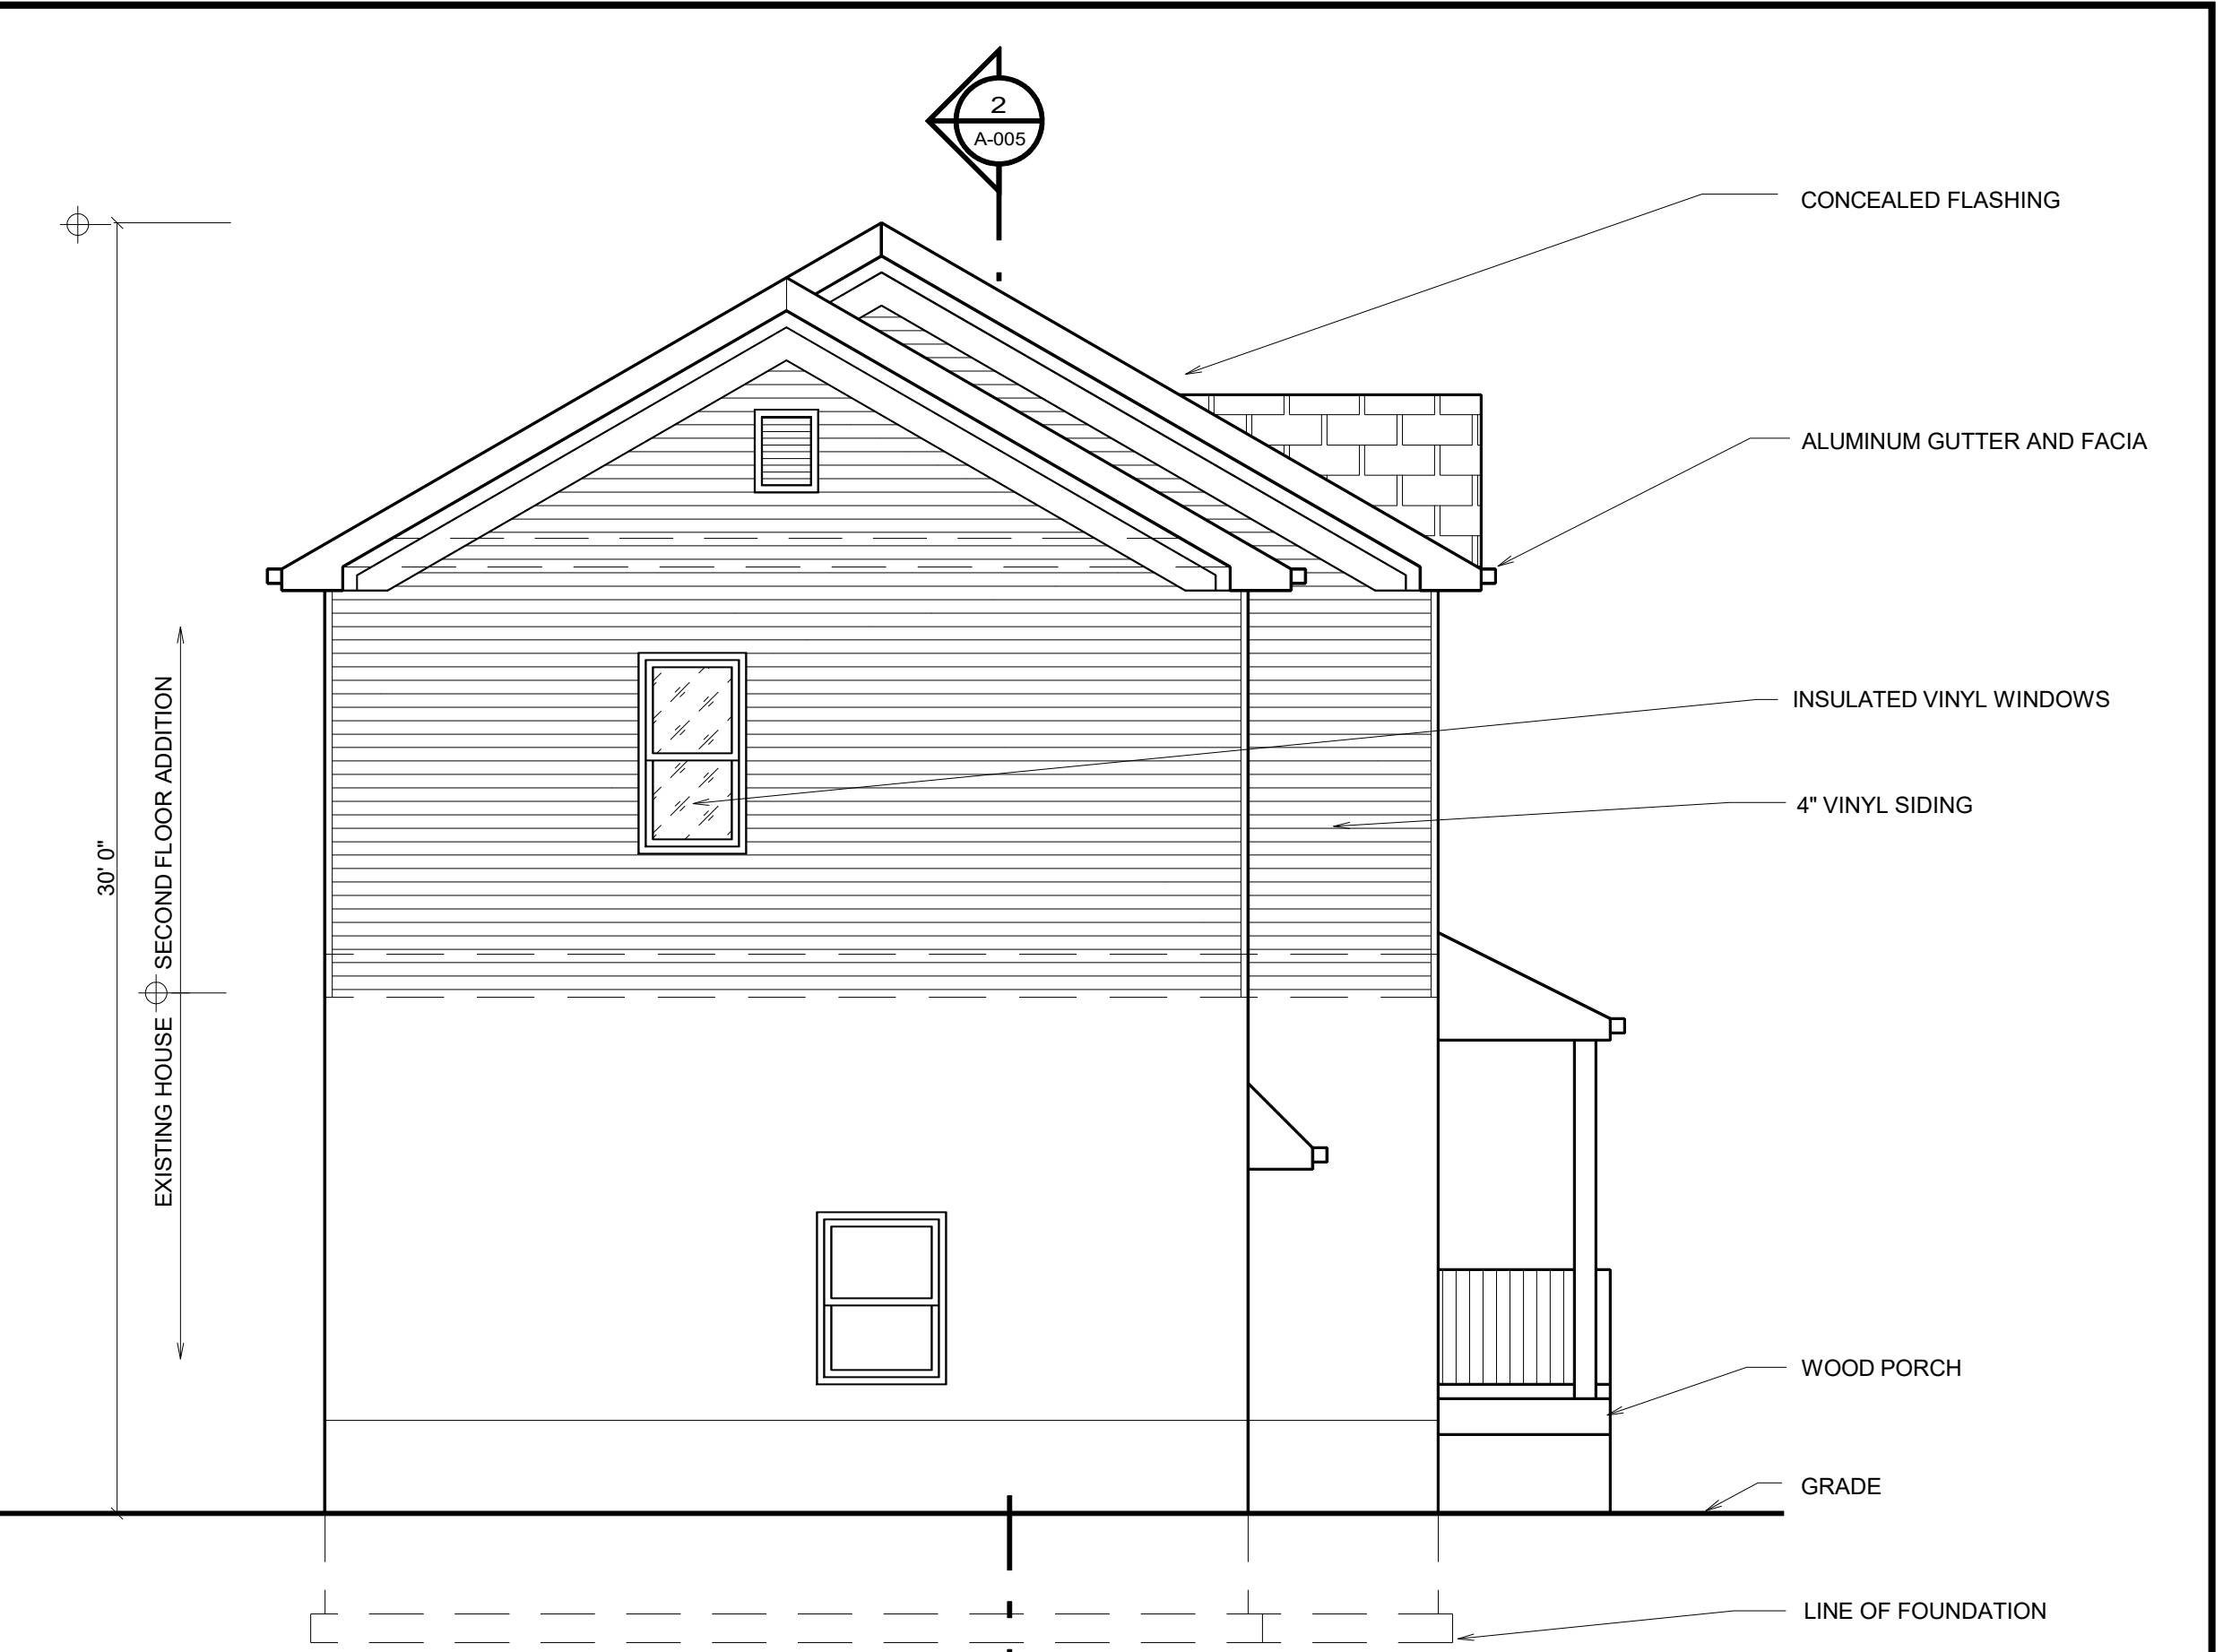

**2 NORTH SIDE ELEVATION**  
SCALE: 1/4"=1'-0"

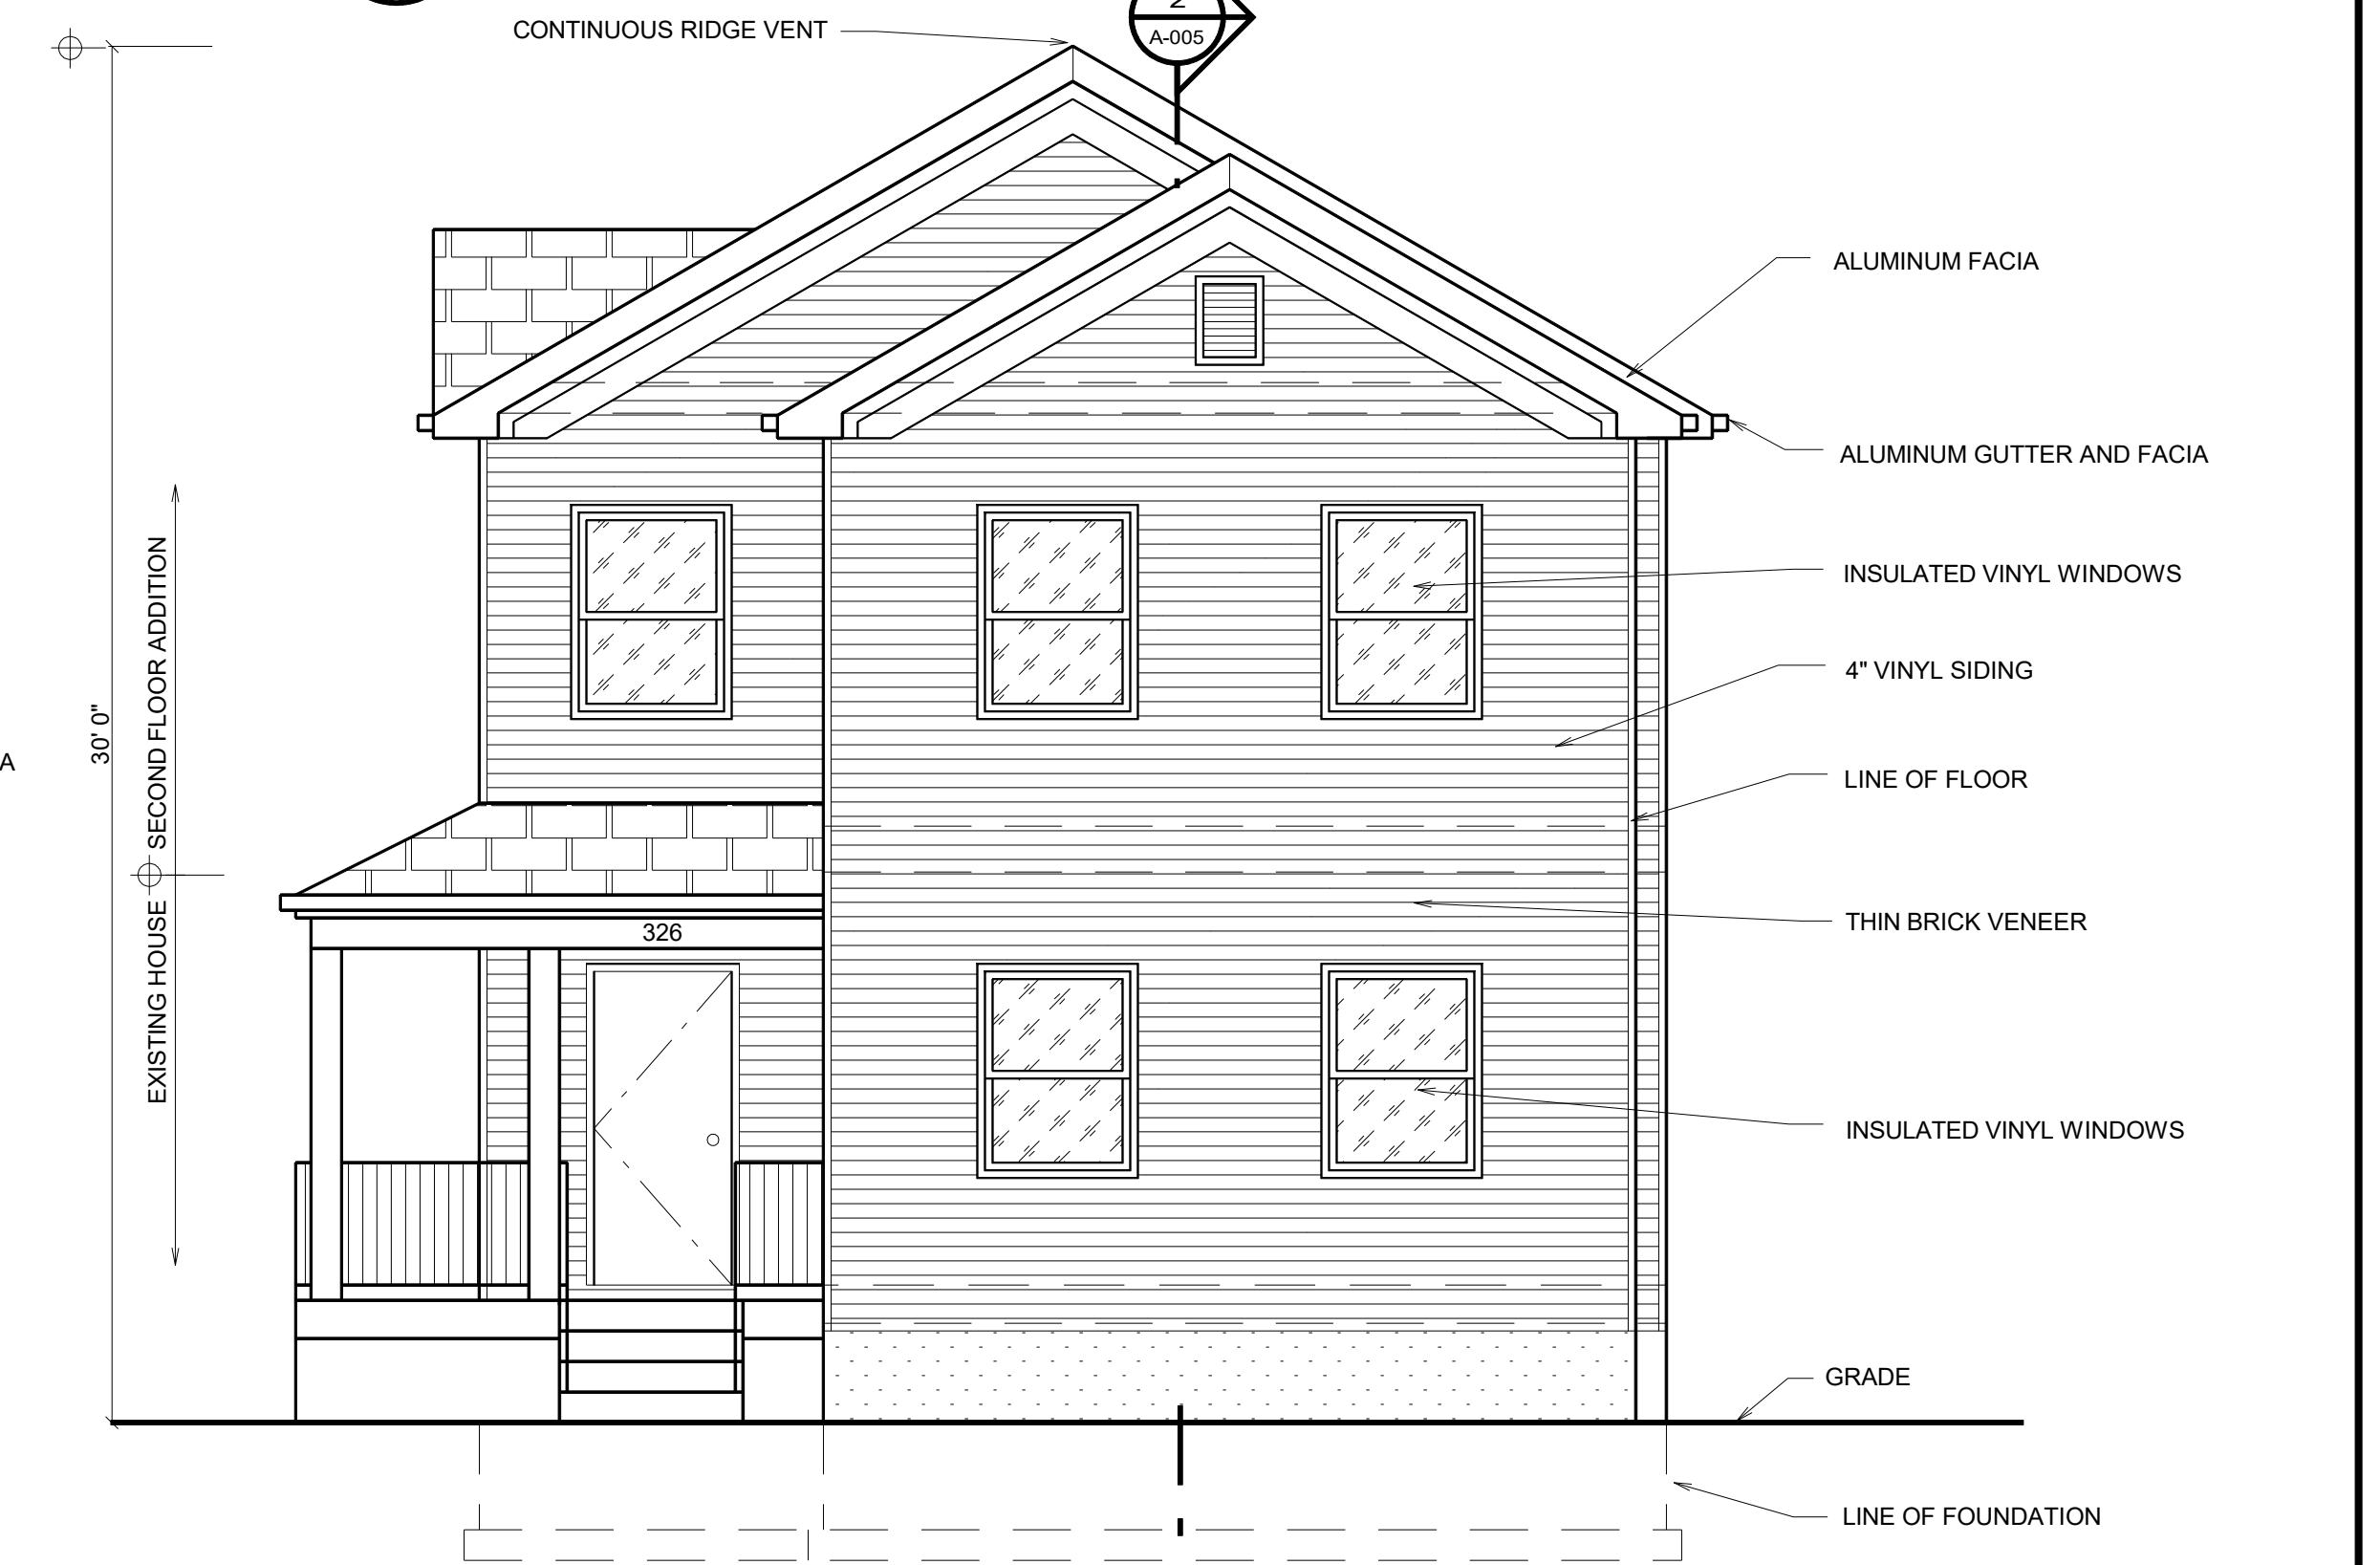

**4 SOUTH FRONT ELEVATION**  
SCALE: 1/4"=1'-0"

<b>JOHN RIGGIO, RA ARCHITECT</b>		PROJECT NO. 202133
172 MAIN STREET, SUITE 33 METUCHEN, NJ 08840 TEL/FAX: (732) 902-2882		DRAWN BY J.R.
		SCALE 1/4" = 1'-0"
SEAL	THE LAW PROHIBITS THE ALTERING OF THIS DOCUMENT TO CHANGE THE DOCUMENT. THERE MUST BE A LICENSED ARCHITECT PRESENT AND ABLE TO SEAL IT.	DATE 5-12-2022
PROJECT ADDITION AND ALTERATION TO ONE FAMILY HOUSE 326 DURHAM AVENUE METUCHEN, NJ 08840	TITLE HOUSE ELEVATIONS	DRAWING <b>A-003.00</b> 4 OF 6