


LANDSCAPE PLAN

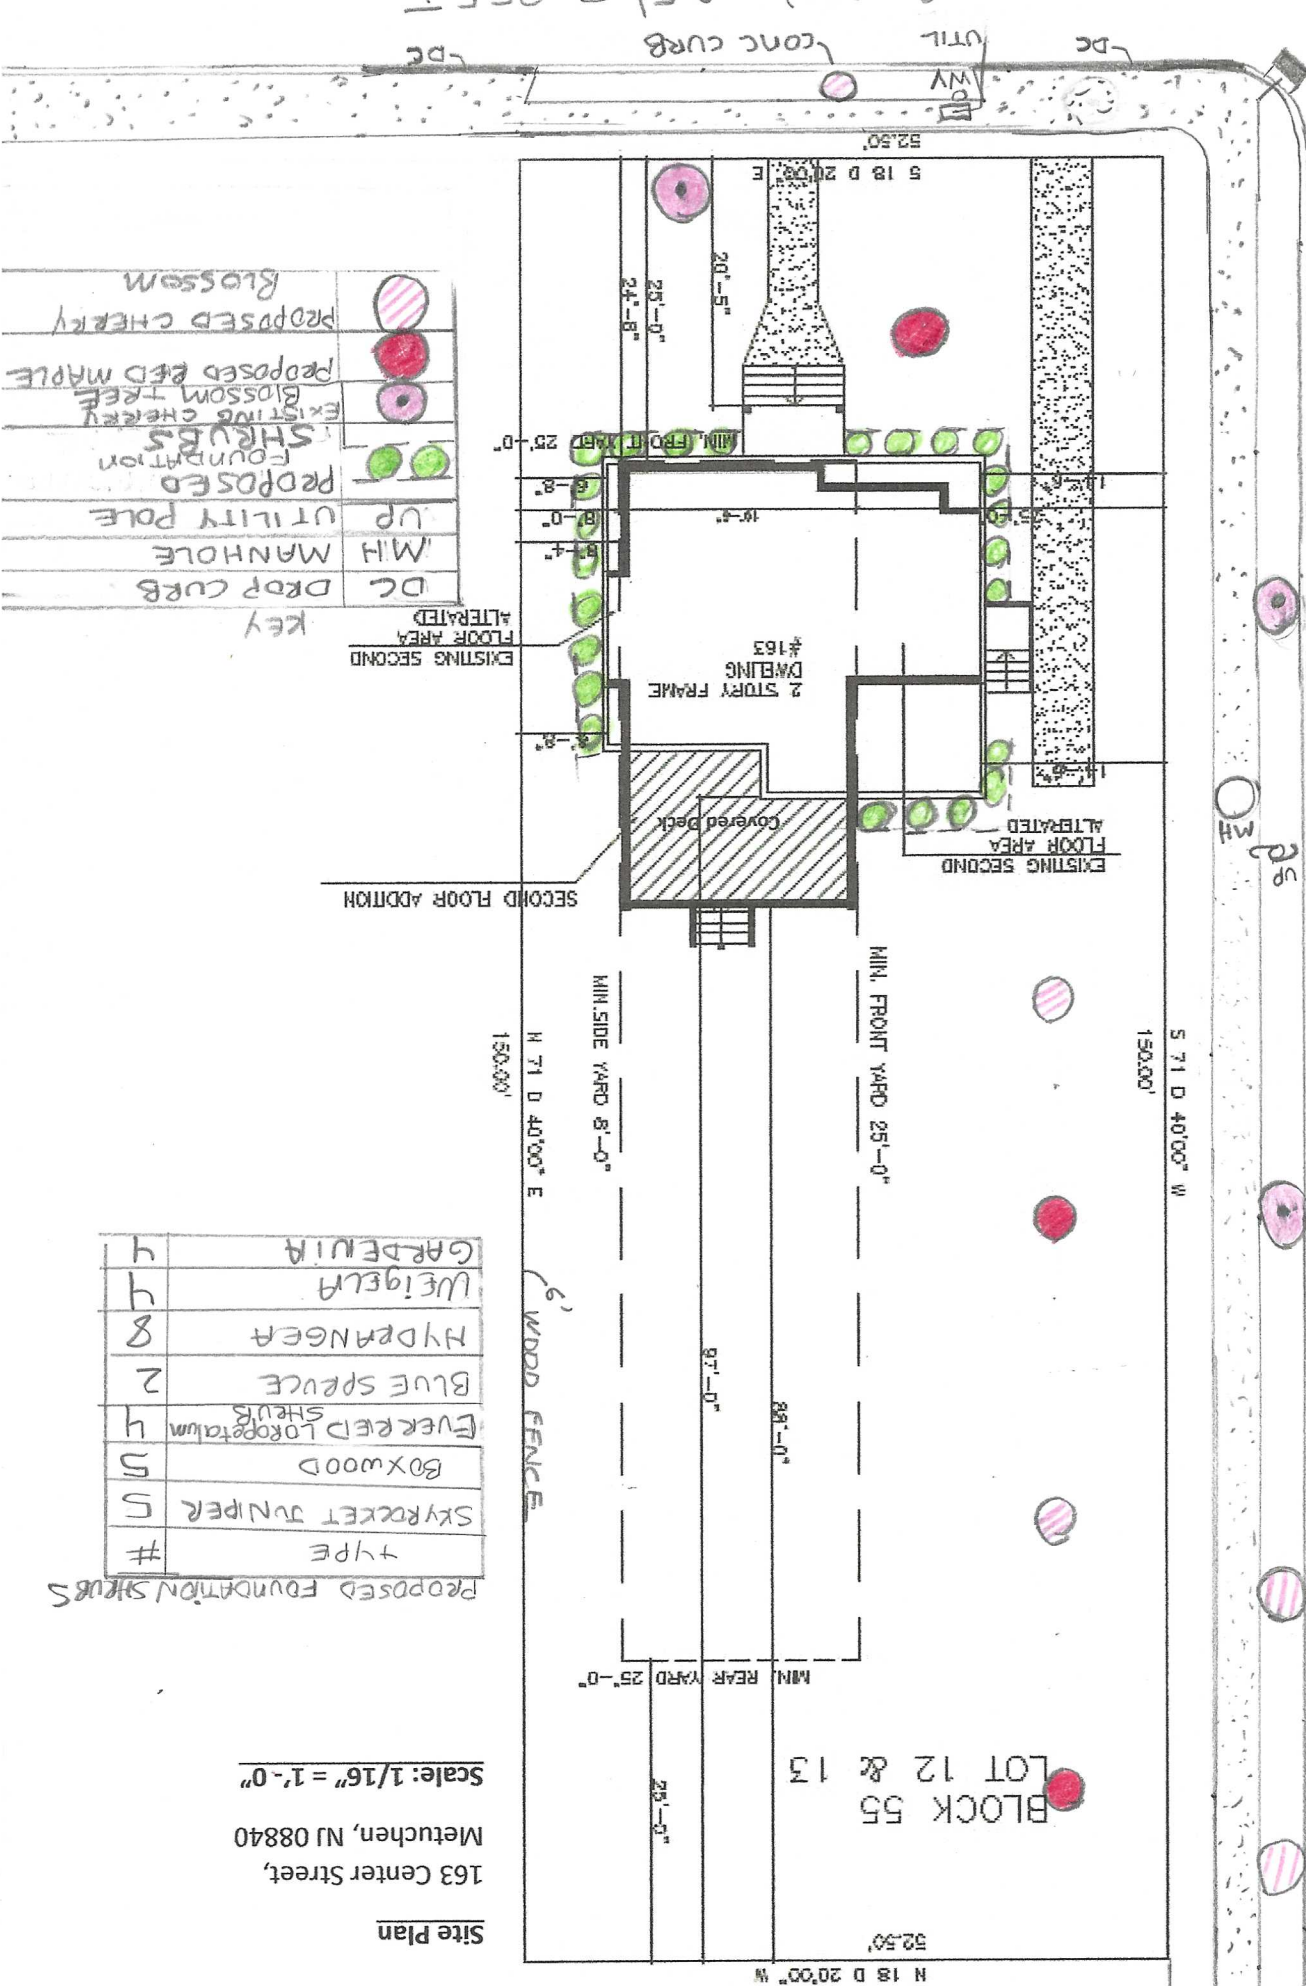

MAPLE (60' WIDE) AVENUE

KEY

DC	DROP CURB	
MH	MANHOLE	
UP	UTILITY POLE	
PROPOSED	FOUNDATION SHRUBS	
EXISTING	CHEEKY BLOSSOM TREE	
PROPOSED	RED MAPLE	
PROPOSED	CHEEKY BLOSSOM	

PROPOSED FOUNDATION SHRUBS

#	TYPE	SKYRCKET JUNIPER	BOXWOOD	EVERKID LOROPETALUM SHRUBS	BLUE SPURGE	HYDRANGEA	WEIGELIA	GARDENIA
5		5	5	4	2	8	4	4

Site Plan
 163 Center Street,
 Metuchen, NJ 08840
 Scale: 1/16" = 1'-0"