


NOT FOR
 CONSTRUCTION

PROJECT:	20075	DATE	01.04.2021
DATE		ISSUE	REV.
10.26.22		UPDATE	

DRAWN BY:	Author
CHECKED BY:	Checker
CONTENT:	GROUND FLOOR PLAN

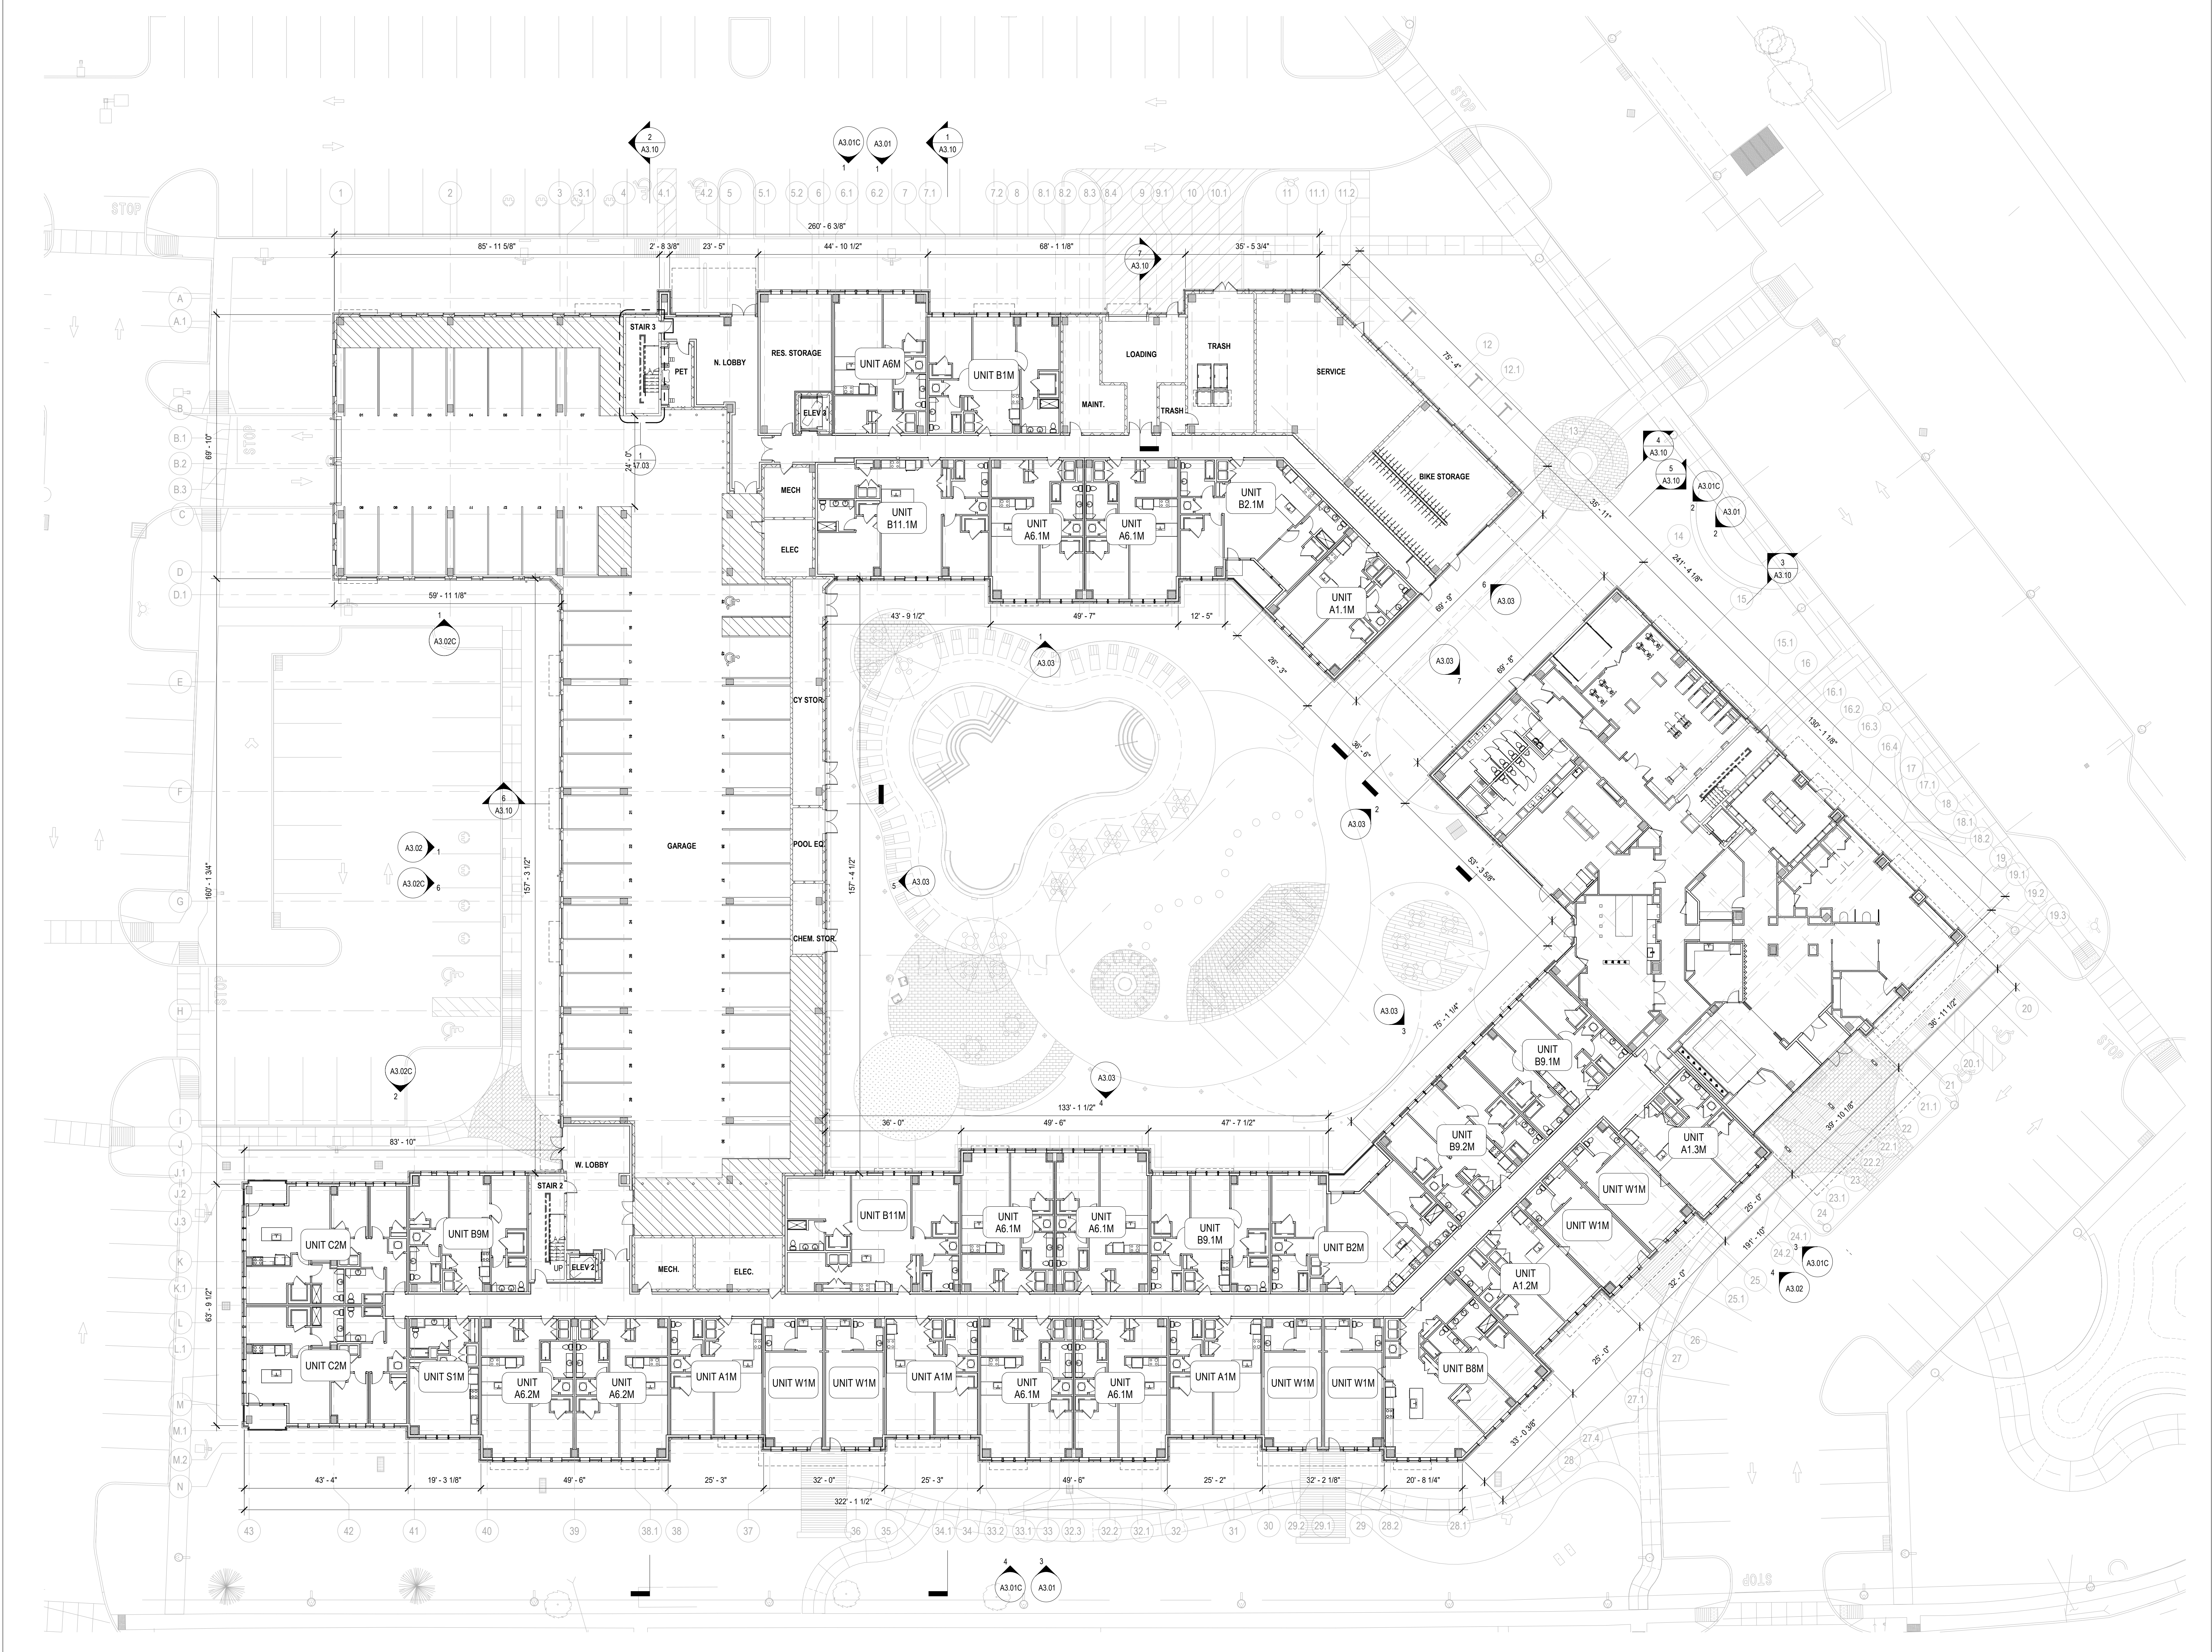

GROUND FLOOR PLAN 1
 1/16" = 1'-0"

A1.01

10/26/2022 4:45:46 PM \\js1501\user\jdf\p\2022\212 Durham Ave - CD - JDF\212 Durham Ave.dwg


© 2015 JDAVIS ARCHITECTS EXPRESSLY RESERVES ITS COMMON LAW COPYRIGHT AND OTHER PROPERTY RIGHTS IN THESE PLANS. THESE PLANS ARE NOT TO BE REPRODUCED, CHANGED OR COPIED IN ANY FORM OR MANNER WHATSOEVER, NOR ARE THEY TO BE ASSIGNED TO ANY THIRD PARTY WITHOUT FIRST OBTAINING THE EXPRESSED WRITTEN PERMISSION AND CONSENT OF JDAVIS ARCHITECTS, P.L.C.

NOT FOR CONSTRUCTION

PROJECT:	20075	DATE	01.04.2021
DATE	ISSUE	REV.	
10.26.22	UPDATE		

DRAWN BY:	Author
CHECKED BY:	Checker
CONTENT:	SECOND FLOOR PLAN


© 2015 JDAVIS ARCHITECTS EXPRESSLY RESERVES ITS COMMON LAW COPYRIGHT AND OTHER PROPERTY RIGHTS IN THESE PLANS. THESE PLANS ARE NOT TO BE REPRODUCED, CHANGED OR COPIED IN ANY FORM OR MANNER WHATSOEVER, NOR ARE THEY TO BE ASSIGNED TO ANY THIRD PARTY WITHOUT FIRST OBTAINING THE EXPRESSED WRITTEN PERMISSION AND CONSENT OF JDAVIS ARCHITECTS, P.L.L.C.

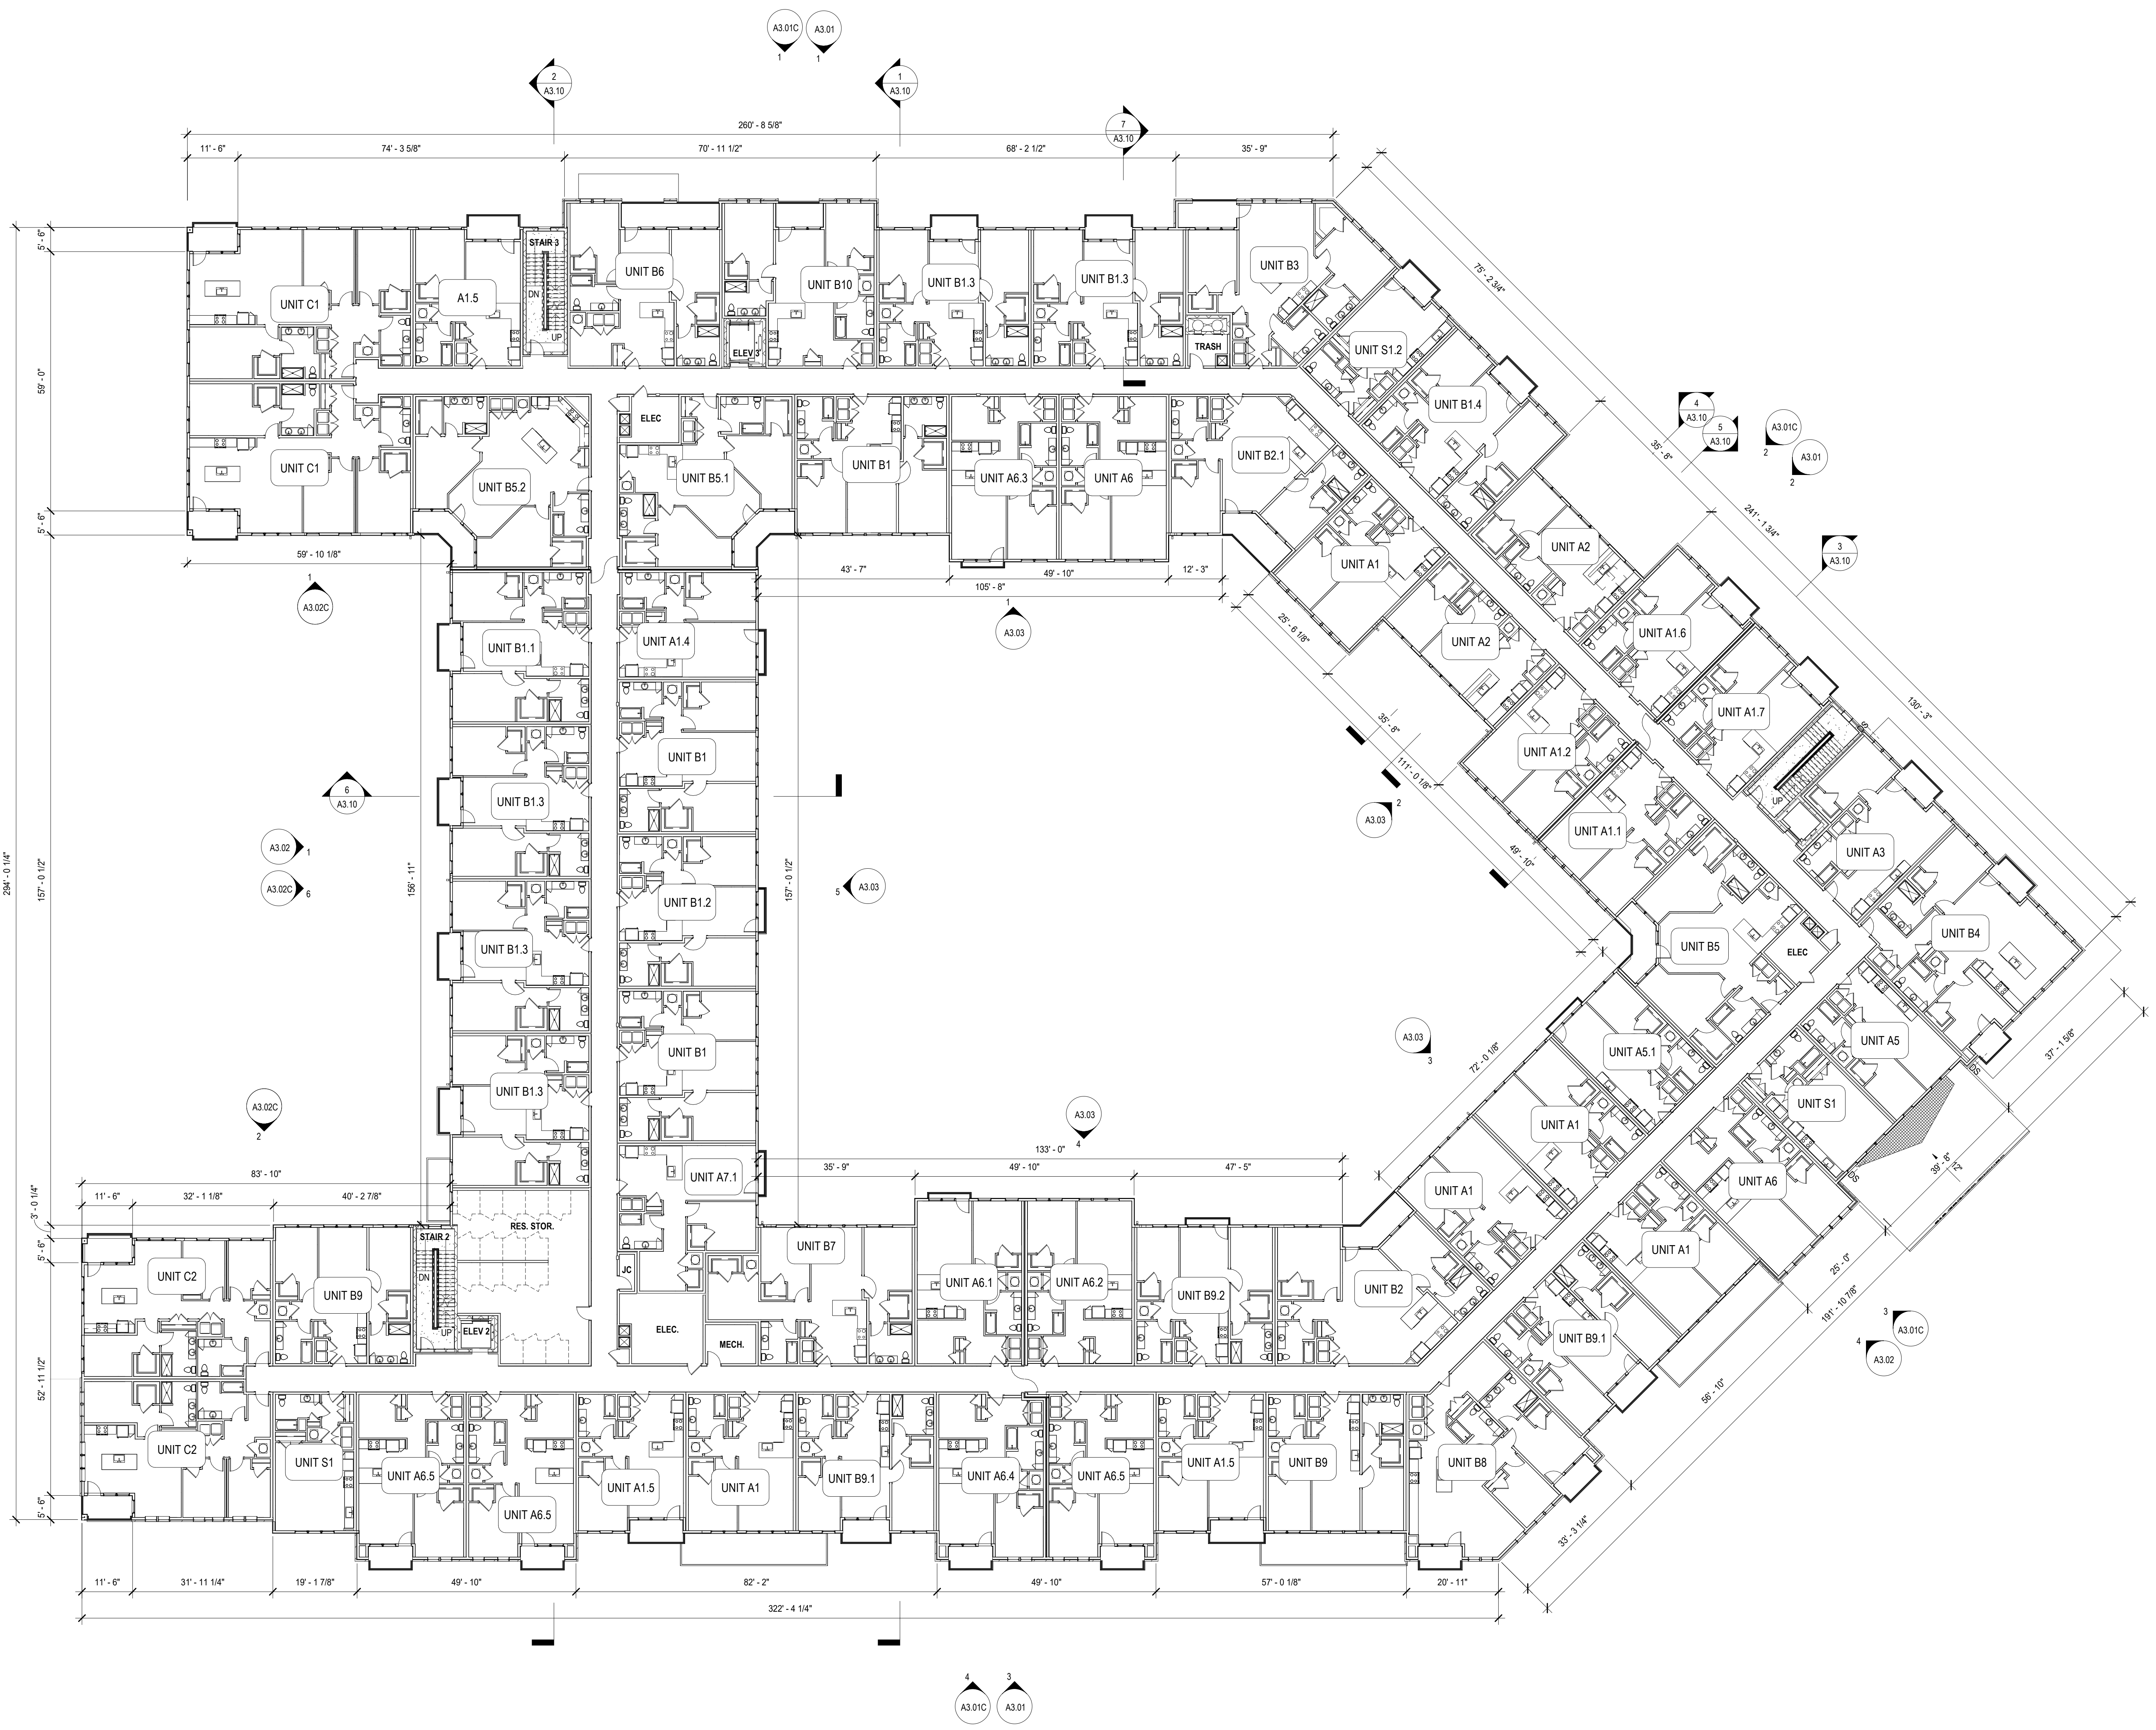

NOT FOR
 CONSTRUCTION

PROJECT:	20075	DATE	01.04.2021
DATE	ISSUE	REV.	
10.26.22	UPDATE		

DRAWN BY:	Author
CHECKED BY:	Checker
CONTENT:	THIRD FLOOR PLAN

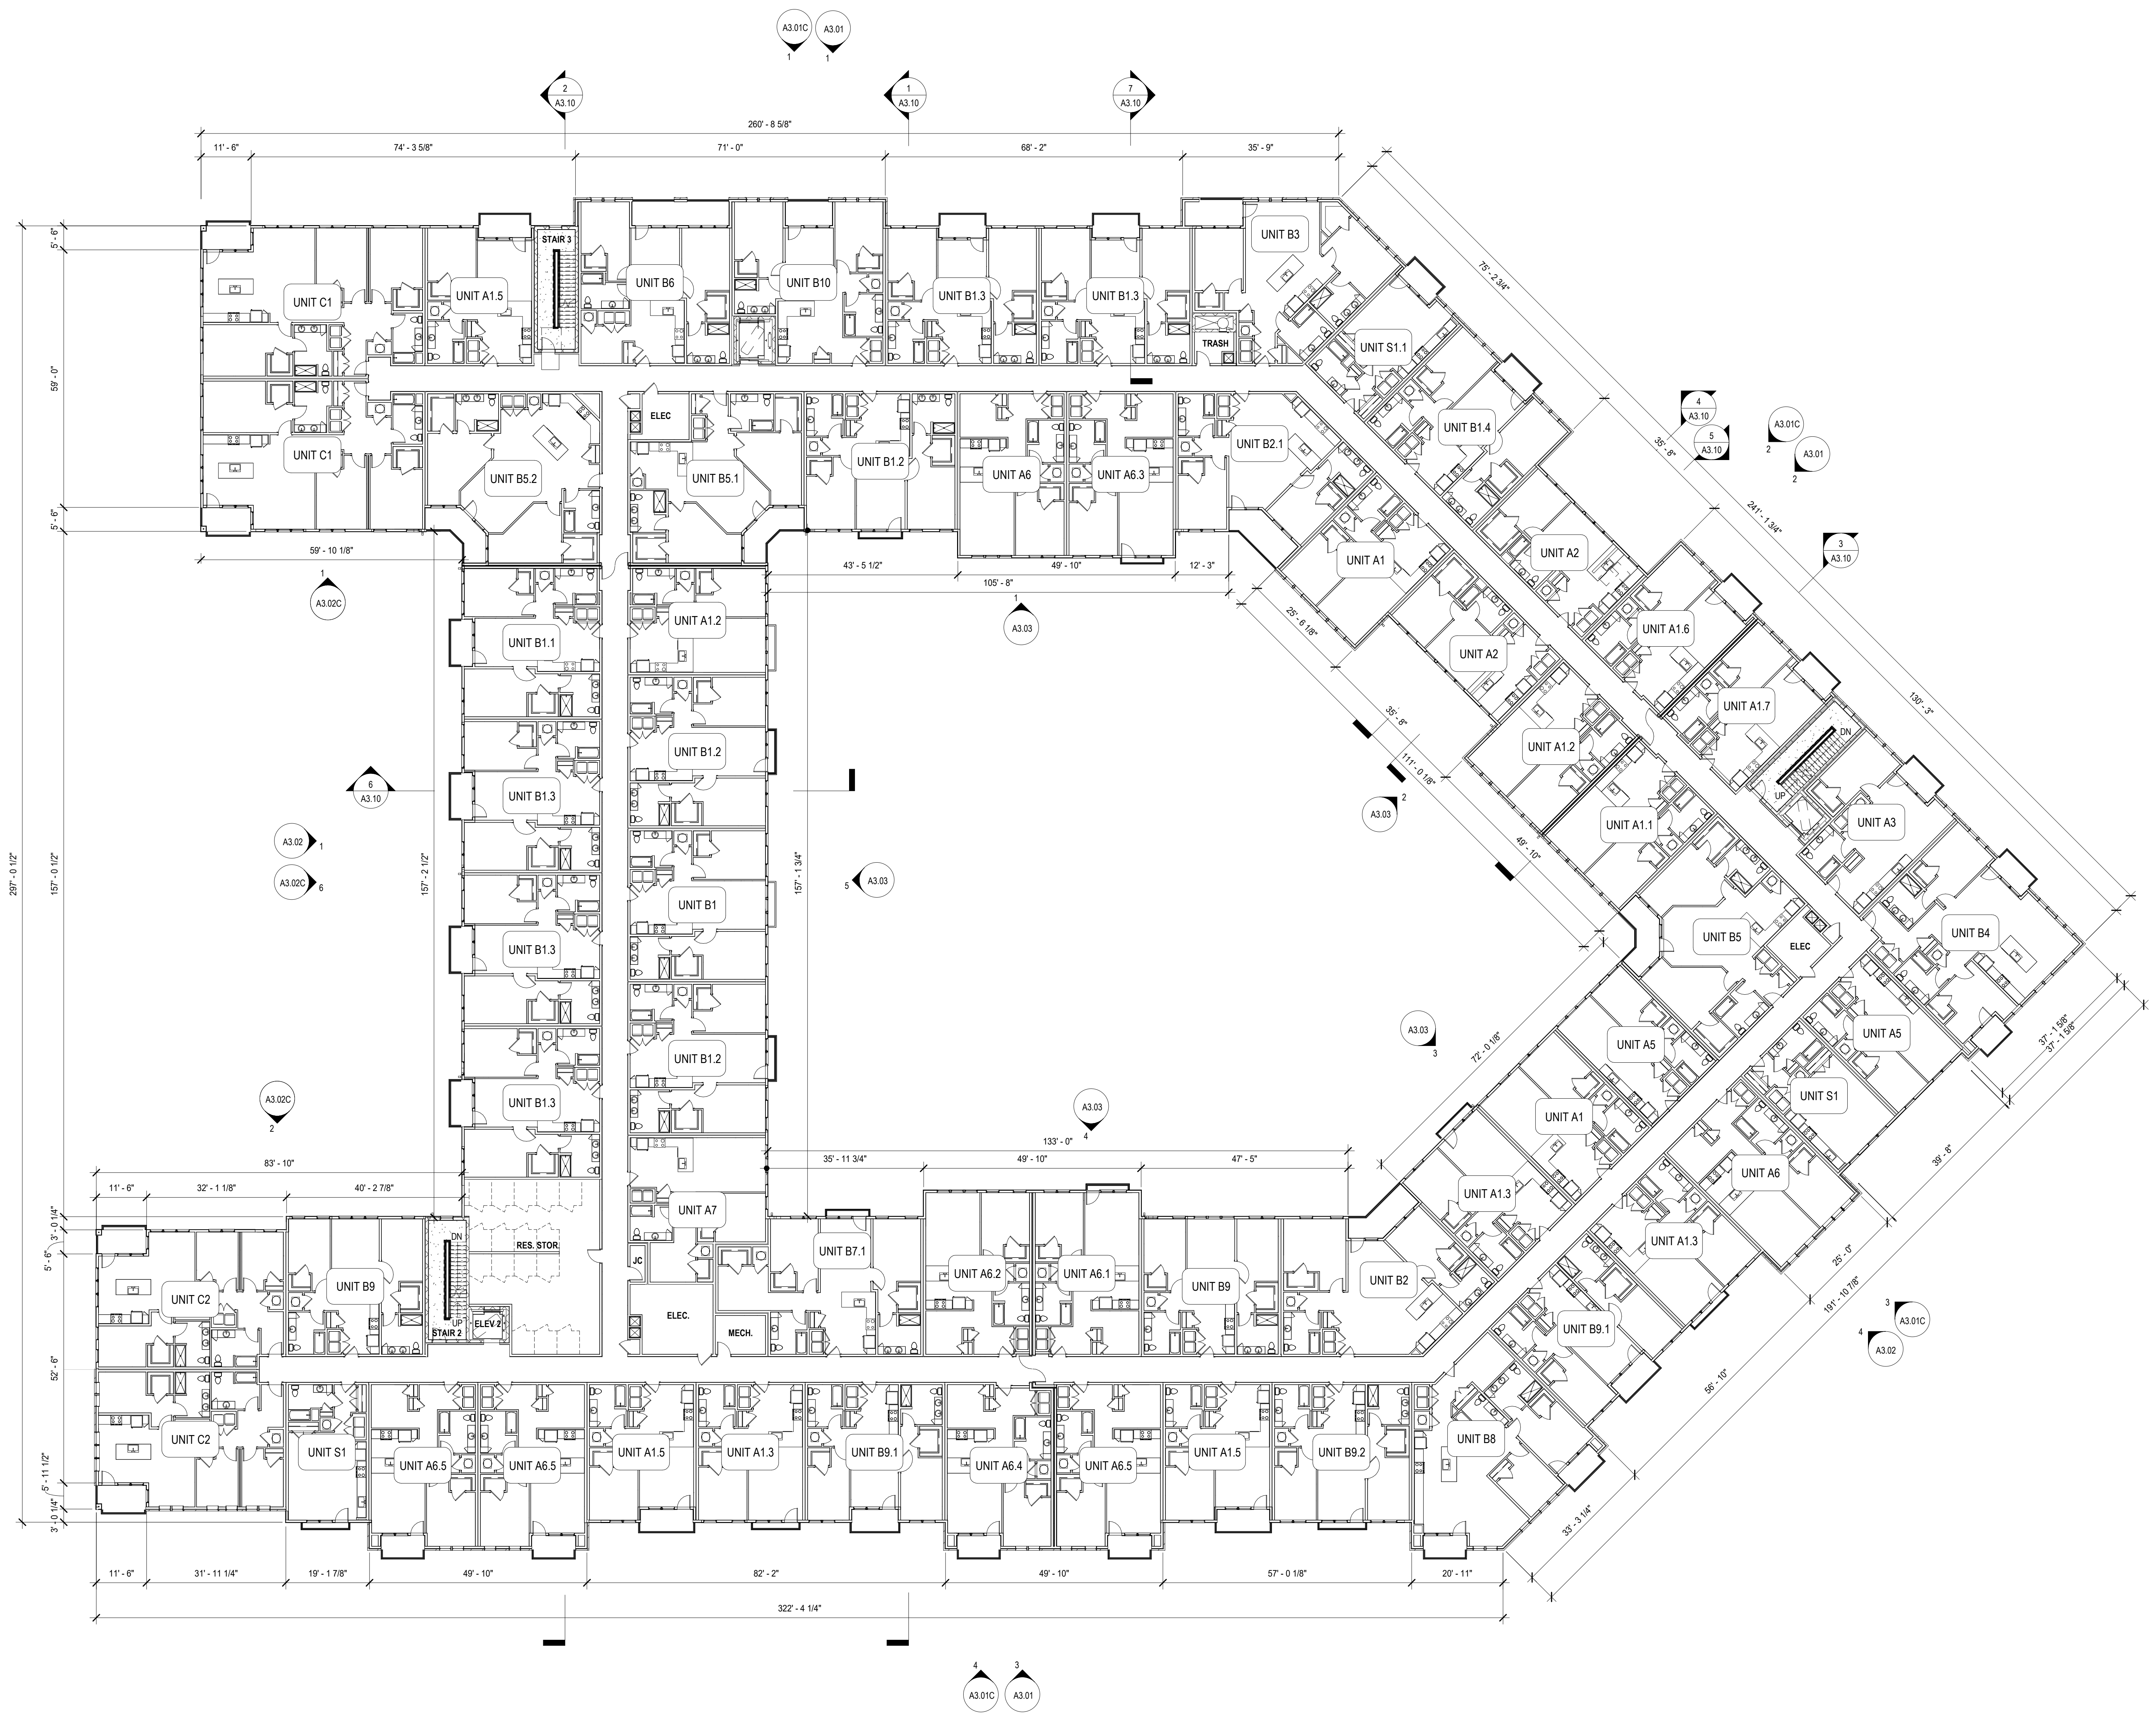

10/26/2022 4:02:25 PM \\jda\501\user\jda\p\2022\20075\212 Durham Ave - CD_3.rvt @jda\architects.com

© 2015 JDAVIS ARCHITECTS EXPRESSLY RESERVES ITS COMMON LAW COPYRIGHT AND OTHER PROPERTY RIGHTS IN THESE PLANS. THESE PLANS ARE NOT TO BE REPRODUCED, CHANGED OR COPIED IN ANY FORM OR MANNER WHATSOEVER, NOR ARE THEY TO BE ASSIGNED TO ANY THIRD PARTY WITHOUT FIRST OBTAINING THE EXPRESSED WRITTEN PERMISSION AND CONSENT OF JDAVIS ARCHITECTS, P.L.L.C.

212 DURHAM AVENUE
METUCHEN, NJ 08840

NOT FOR
CONSTRUCTION

PROJECT:	20075	DATE	01.04.2021
DATE	ISSUE	REV.	
10.26.22	UPDATE		


DRAWN BY:	Author
CHECKED BY:	Checker
CONTENT:	FOURTH FLOOR PLAN

FOURTH FLOOR PLAN
1/16" = 1'-0"

1

A1.04

© 2015 JDAVIS ARCHITECTS EXPRESSLY RESERVES ITS COMMON LAW COPYRIGHT AND OTHER PROPERTY RIGHTS IN THESE PLANS. THESE PLANS ARE NOT TO BE REPRODUCED, CHANGED OR COPIED IN ANY FORM OR MANNER WHATSOEVER, NOR ARE THEY TO BE ASSIGNED TO ANY THIRD PARTY WITHOUT FIRST OBTAINING THE EXPRESSED WRITTEN PERMISSION AND CONSENT OF JDAVIS ARCHITECTS, P.L.L.C.

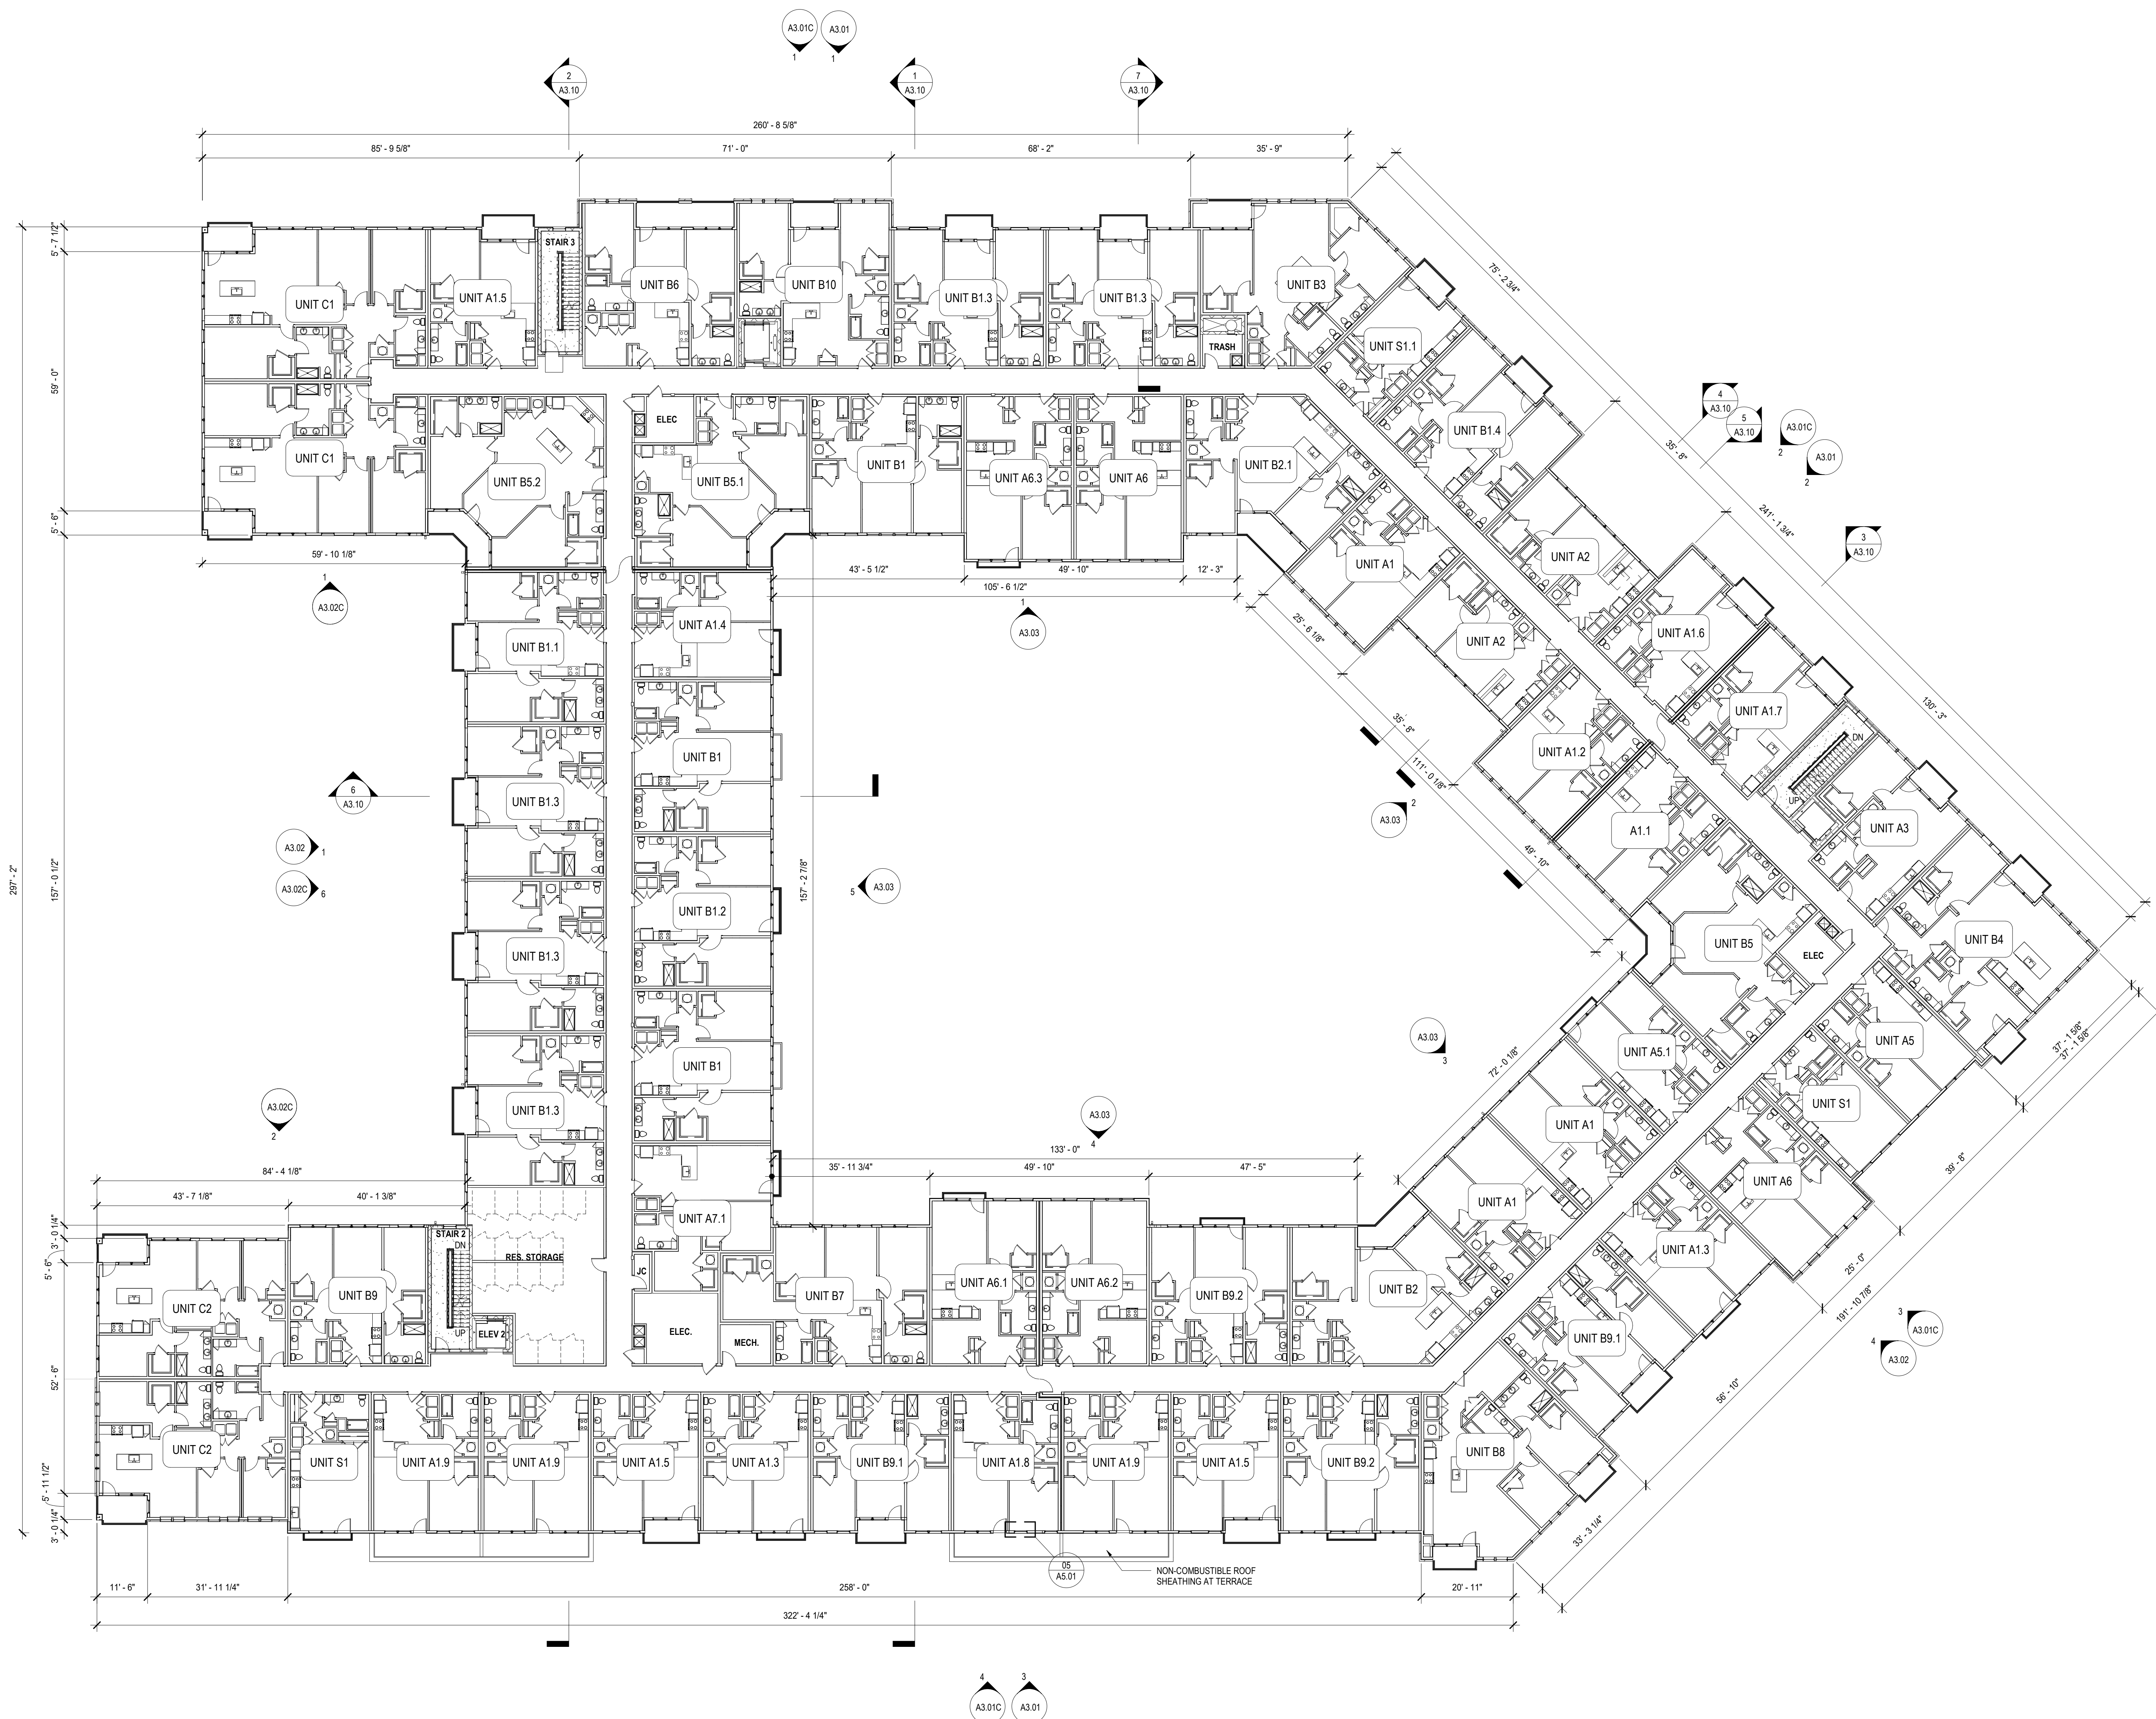

212 DURHAM AVENUE
METUCHEN, NJ 08840

NOT FOR
CONSTRUCTION

PROJECT:	20075	DATE	01.04.2021
DATE	ISSUE	REV.	
10.26.22	UPDATE		


DRAWN BY:	Author
CHECKED BY:	Checker
CONTENT:	FIFTH FLOOR PLAN

FIFTH FLOOR PLAN
1/16" = 1'-0"

1

A1.05

© 2015 JDAVIS ARCHITECTS EXPRESSLY RESERVES ITS COMMON LAW COPYRIGHT AND OTHER PROPERTY RIGHTS IN THESE PLANS. THESE PLANS ARE NOT TO BE REPRODUCED, CHANGED OR COPIED IN ANY FORM OR MANNER WHATSOEVER, NOR ARE THEY TO BE ASSIGNED TO ANY THIRD PARTY WITHOUT FIRST OBTAINING THE EXPRESSED WRITTEN PERMISSION AND CONSENT OF JDAVIS ARCHITECTS, P.L.L.C.

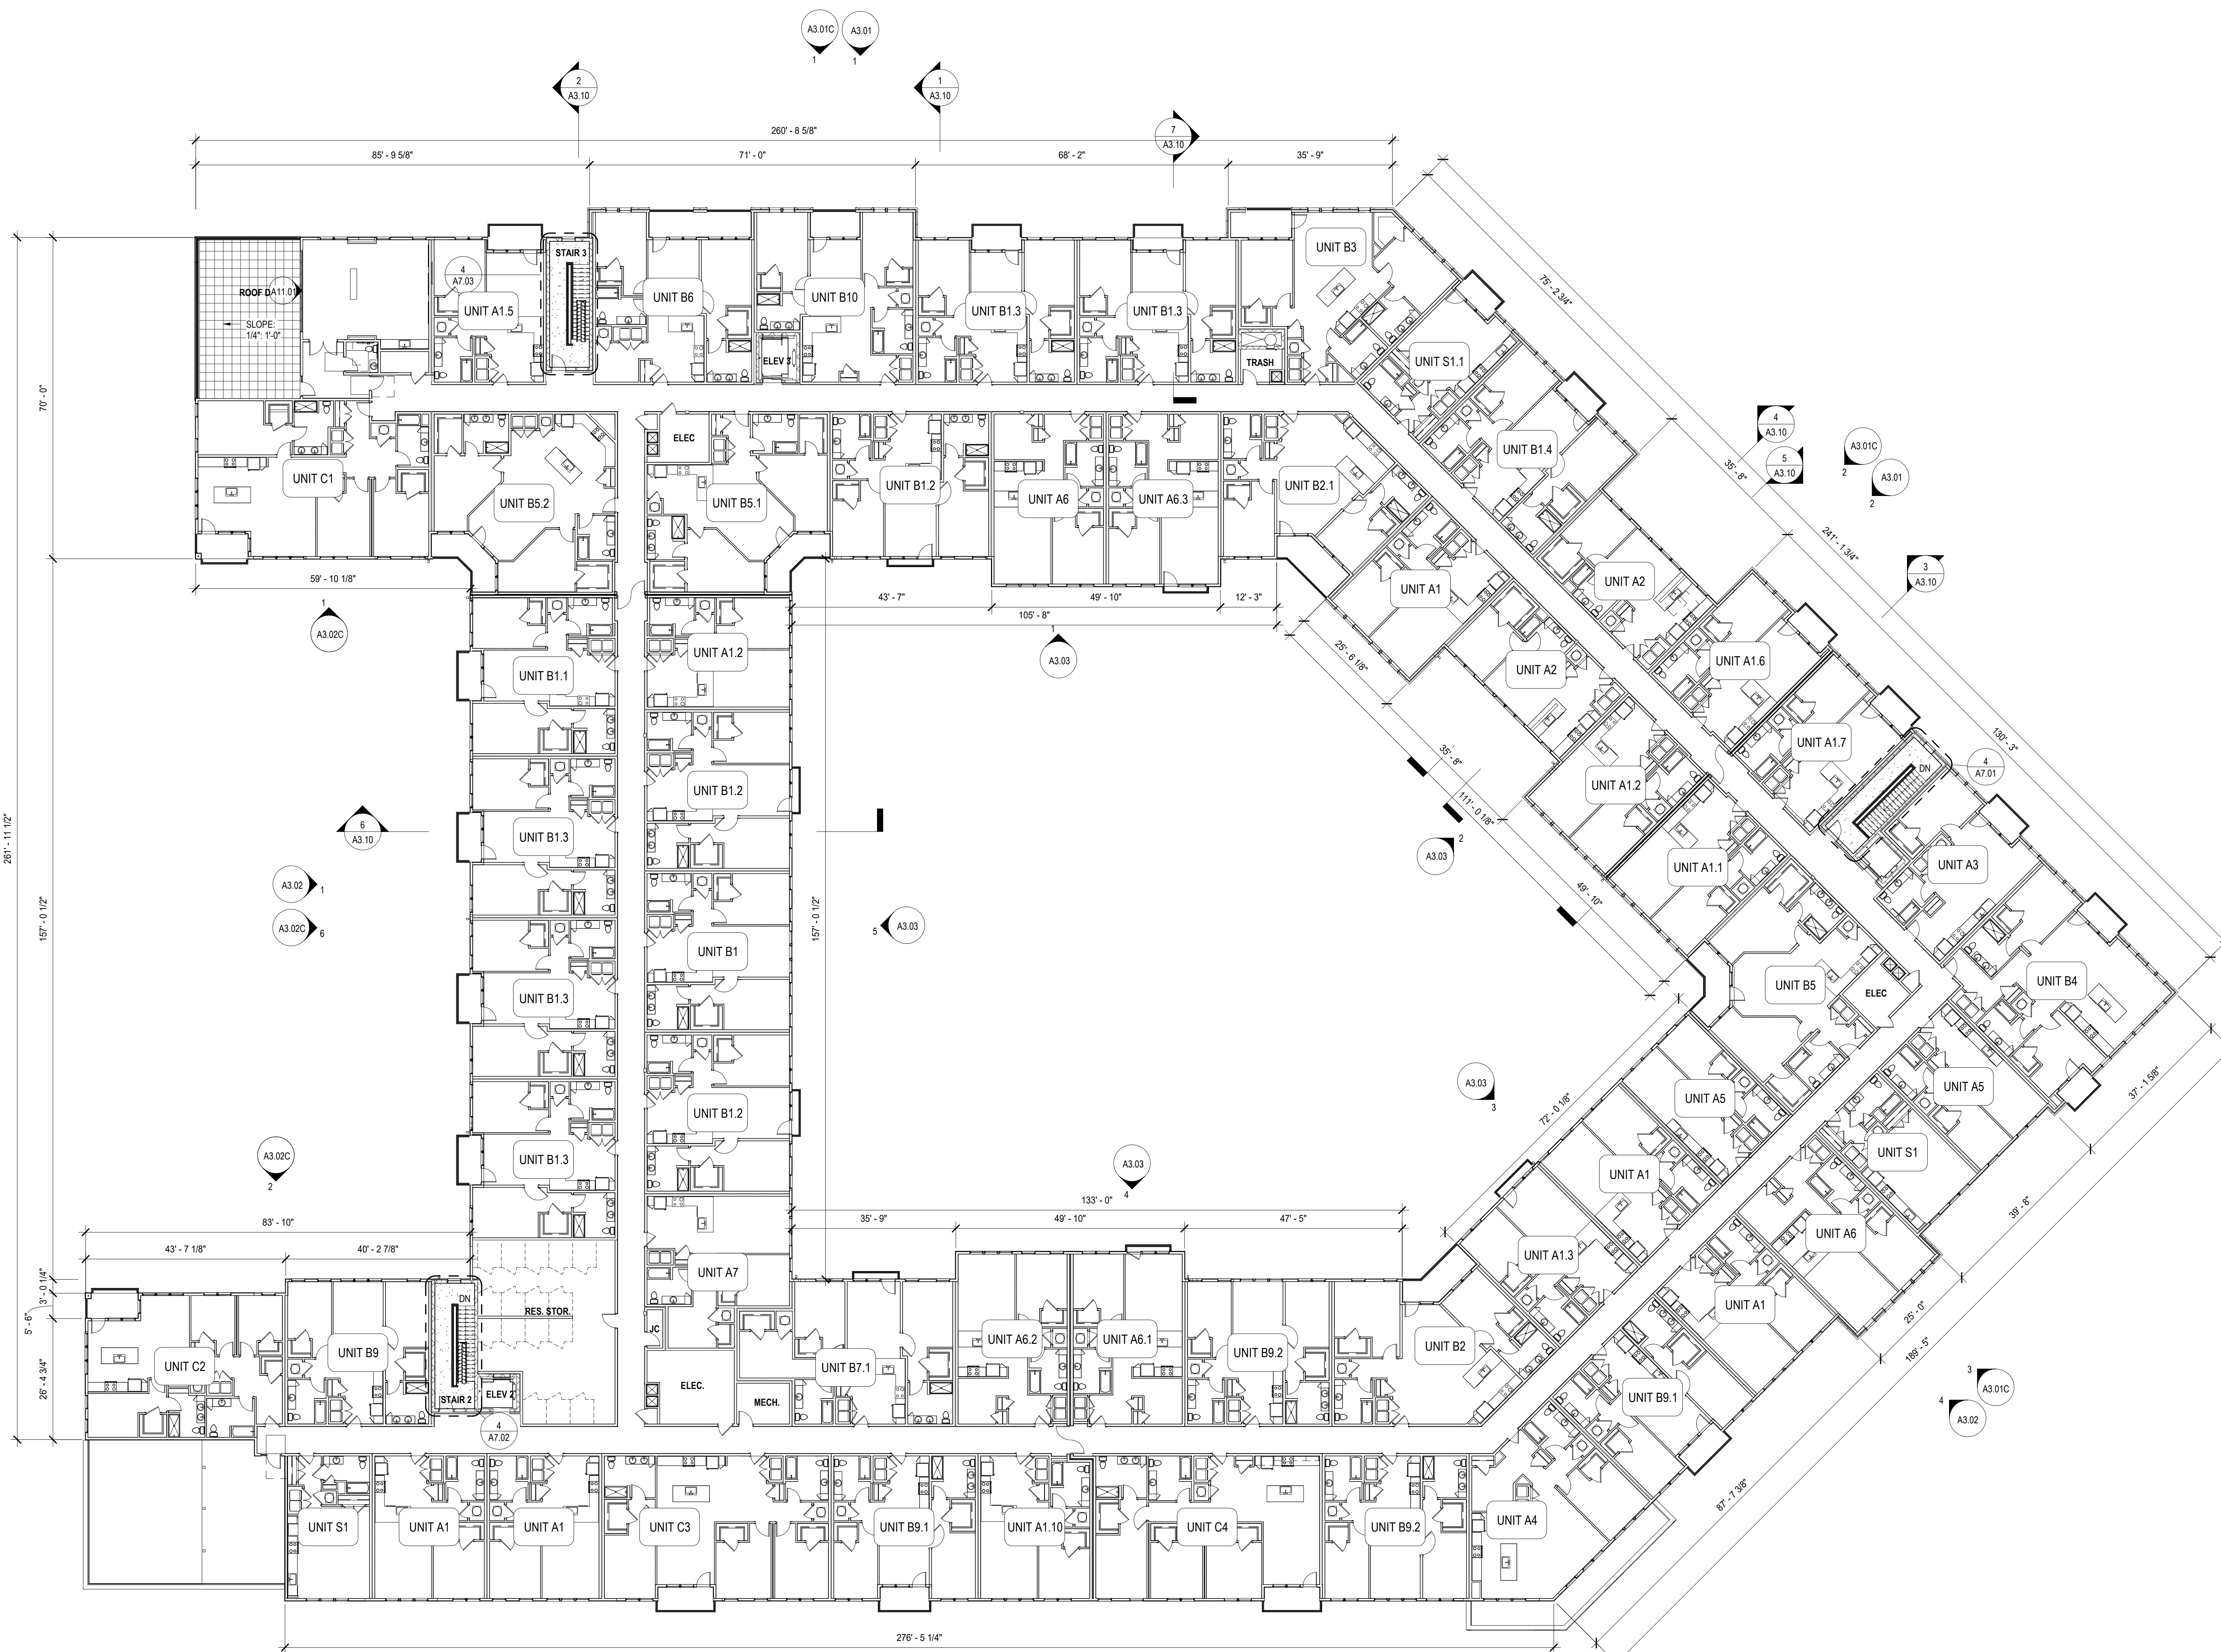

10/26/2022 1:45:08 PM \\jda\501\user\jda\p\documents\212durham\proj\212durham\ave_cd_3area@jda\architects.com.rvt