


1 SECOND FLOOR PLAN
SCALE: 3/16" = 1'-0"

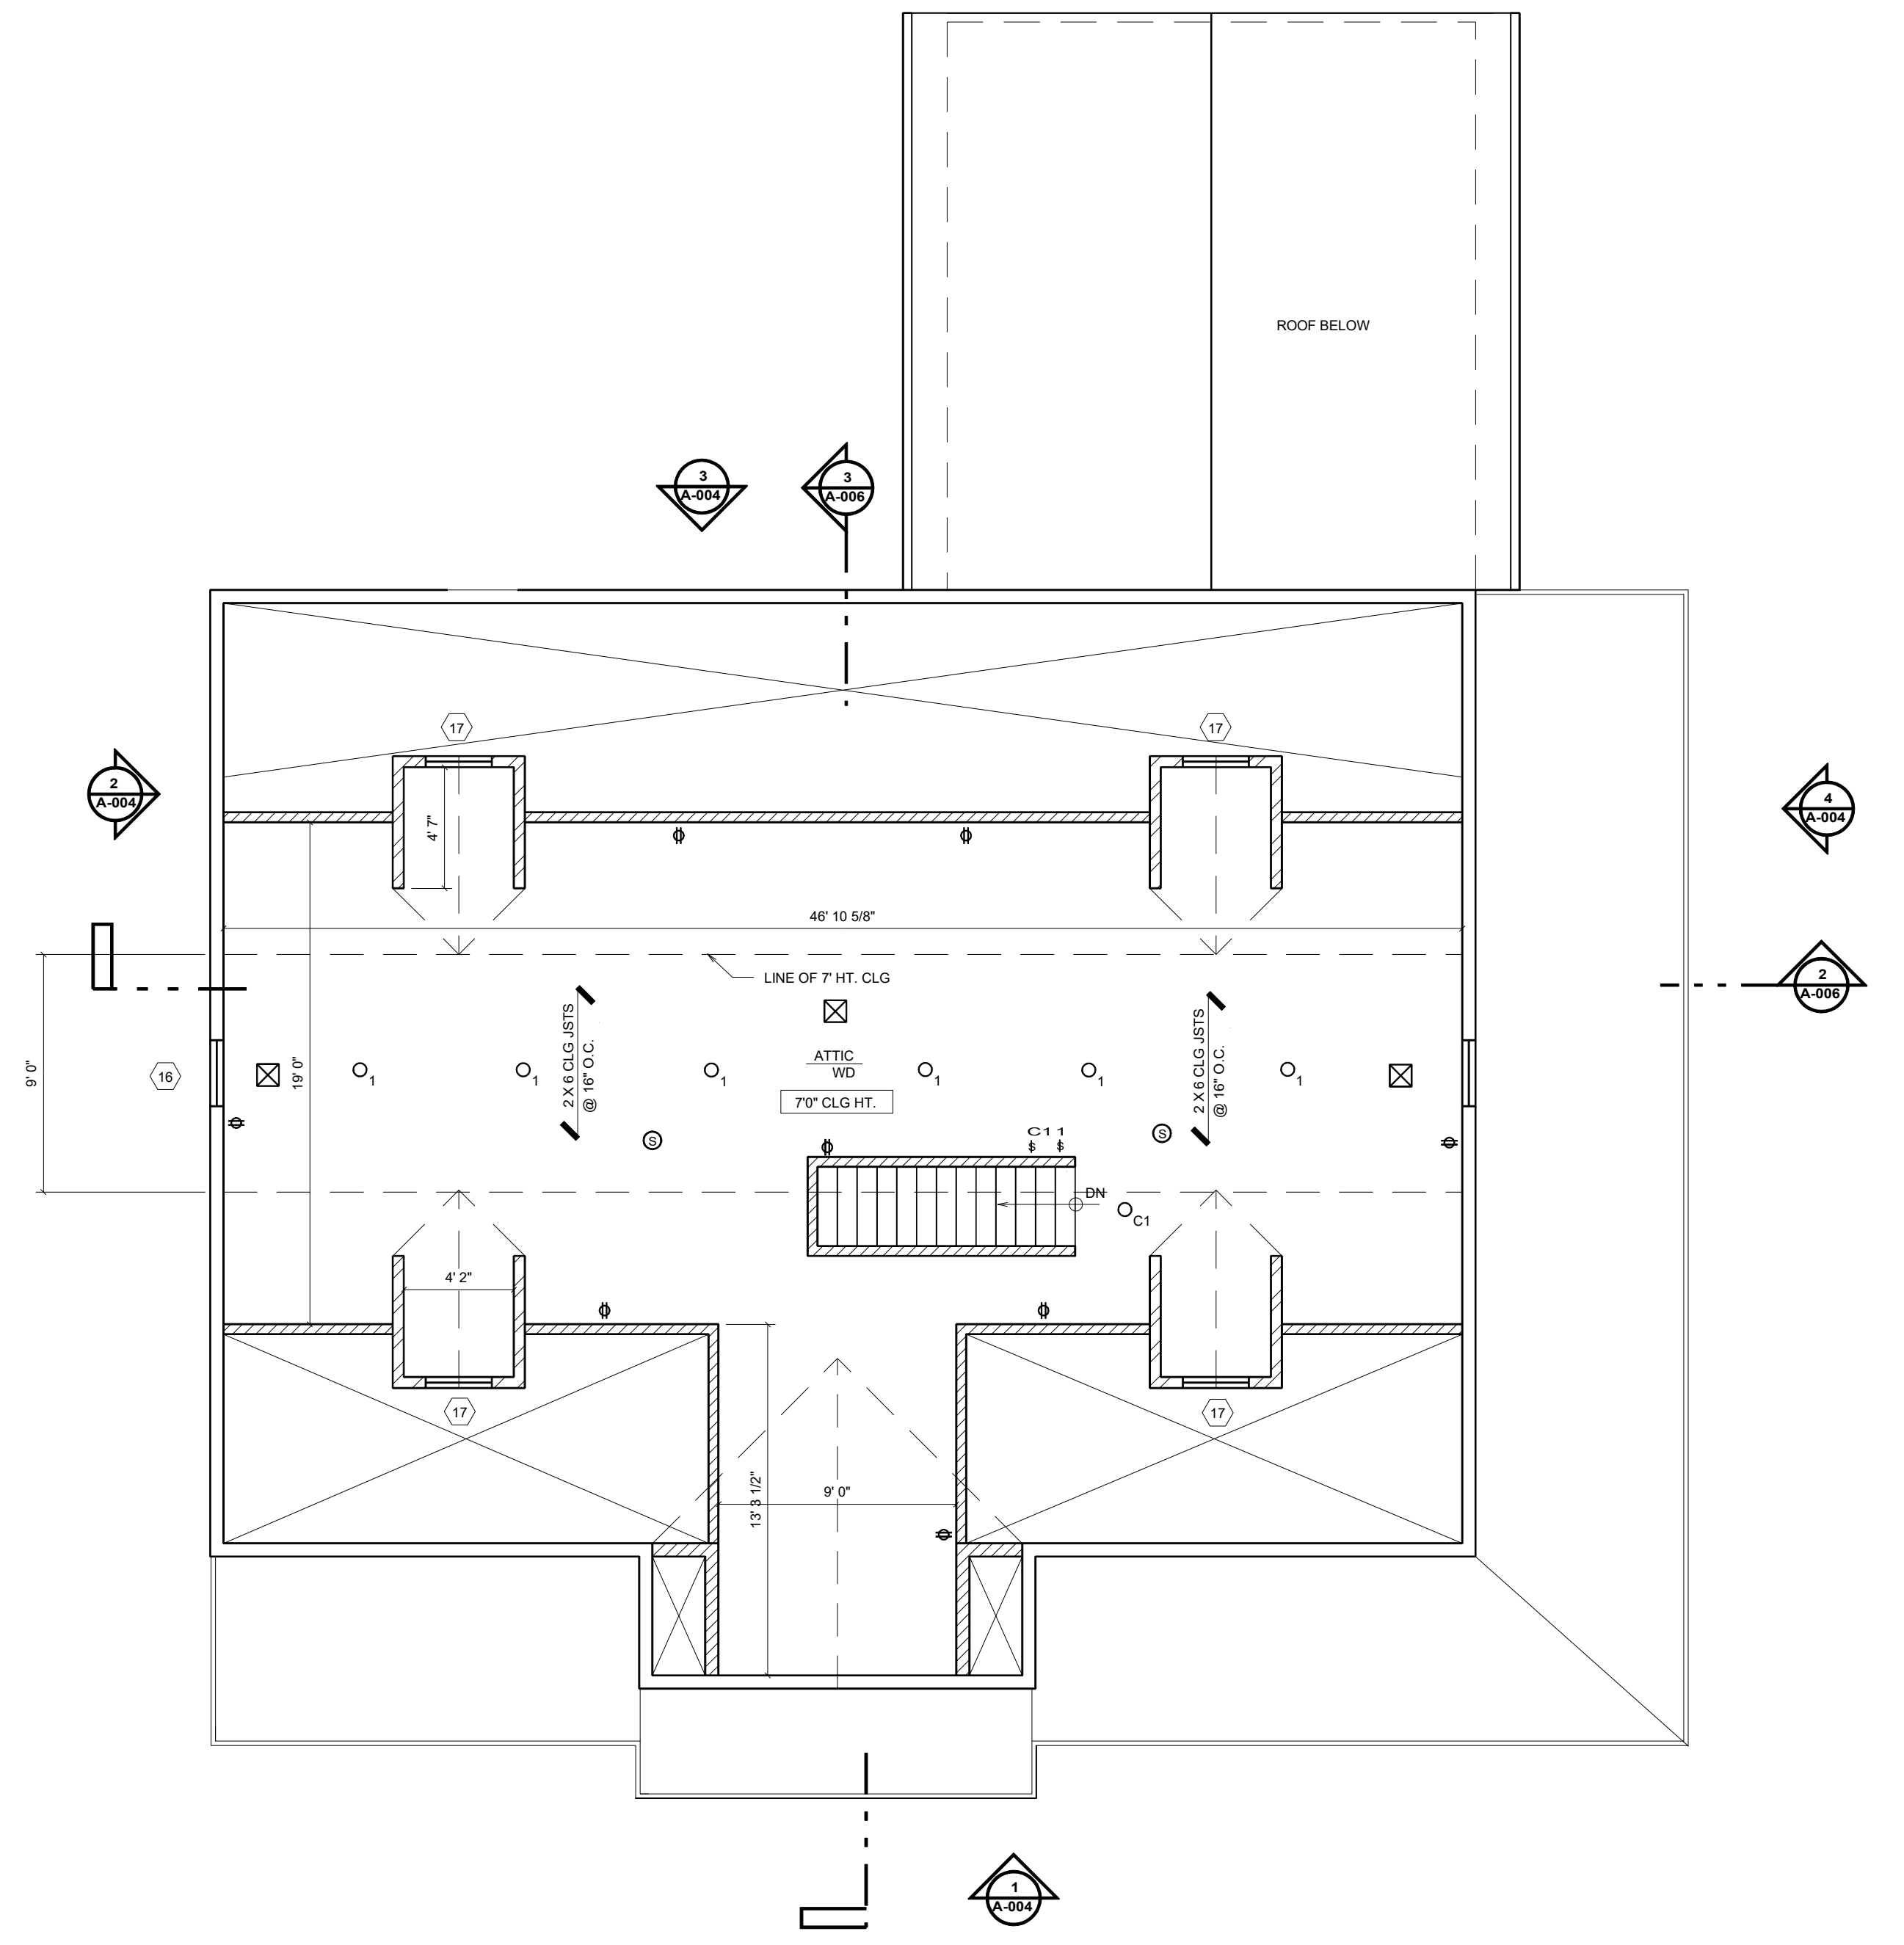

2 ATTIC PLAN
SCALE: 3/16" = 1'-0"

WINDOW SCHEDULE

NO.	BRAND	SERIES	TYPE	MODEL #	MODEL #	INTERIOR FINISH	EXTERIOR FINISH	CUSTOM WINDOW			NOTES:	NO.	BRAND	SERIES	TYPE	MODEL #	MODEL #	INTERIOR FINISH	EXTERIOR FINISH	CUSTOM WINDOW			NOTES:
								W (RO)	H (RO)	MATERIAL										W (RO)	H (RO)	MATERIAL	
1	ANDERSEN	400	CASEMENT	A31	-	WHITE	WHITE	-	-	-	CELLAR	12	ANDERSEN	400	DH	(2) TW3446	-	NATURAL	WHITE	-	-	-	DOUBLE, EM ESCAPE
2	ANDERSEN	400	EXT DOOR	-	-	WHITE	WHITE	2'8"	6'8"	VINYL CLAD	GARAGE	13	ANDERSEN	400	DH	TW4030	-	NATURAL	WHITE	-	-	-	TEMPERED, KITCHEN
3	ANDERSEN	400	FRONT DOOR	12AEHID6468A	-	WHITE	WHITE	-	-	-	DB DOORS W/ SIDELITES	14	ANDERSEN	400	PICT / ARCH	PC6060	ARCH#CTC3	NATURAL	WHITE	-	-	-	PICTURE W/ ARCH
4	ANDERSEN	400	DH	TW3446	-	NATURAL	WHITE	-	-	-	EM ESCAPE	15	ANDERSEN	400	DH	TW3446	-	NATURAL	WHITE	-	-	-	BEDROOMS, EM ESCAPE
5	ANDERSEN	400	DH	TW2032	-	NATURAL	WHITE	-	-	-	TEMPERED	16	ANDERSEN	400	SLD GL DR	FWG6068R	-	NATURAL	WHITE	-	-	-	EATING AREA
6	ANDERSEN	400	DH	TW3046	-	NATURAL	WHITE	-	-	-	M. BEDROOM	17	ANDERSEN	400	DH	TW3446	-	NATURAL	WHITE	-	-	-	ATTIC SIDES
7	ANDERSEN	400	-	-	-	-	-	-	-	-	-	18	ANDERSEN	400	DH	TW2636	-	NATURAL	WHITE	-	-	-	ATTIC
8	ANDERSEN	400	EXT DOOR	FWH2968AR	-	NATURAL	WHITE	-	-	-	BALCONY	19	ANDERSEN	400	-	-	-	-	-	-	-	-	-
9	ANDERSEN	400	GARAGE DOOR	-	-	WHITE	WHITE	8' 0"	7' 0"	FIBERGLASS	-	20	ANDERSEN	400	-	-	-	-	-	-	-	-	-
10	ANDERSEN	400	BAY WIN	45-P6050-20	-	NATURAL	WHITE	-	-	-	LIVINGROOM, DININGRM												

JOHN RIGGIO, RA ARCHITECT		PROJECT NO. 202167
172 MAIN STREET, SUITE 33 METUCHEN, NJ 08840 TEL/FAX: (732) 902-2882		DRAWN BY J.R., D.N.
SEAL		SCALE 3/16"=1'-0"
THE LAW PROHIBITS THE ALTERING OF THIS DOCUMENT TO CHANGE THE ARCHITECT PRESENT AND ABLE TO SEAL IT.		DATE 9-27-2022
PROJECT ADDITION AND ALTERATION TO ONE FAMILY HOUSE 303 GROVE AVENUE METUCHEN, NJ 08840	TITLE SECOND FLOOR PLAN AND ATTIC PLAN	DRAWING A-002.00 3 OF 7