


HORIZONTAL DATUM : SURVEY

**GRAPHIC SCALE**

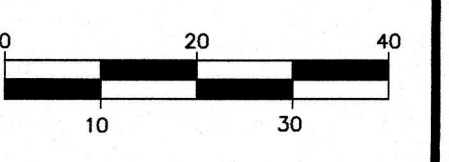


SCALE: 1"=20'

REVISIONS

1) TWP/ARCH REVS	03/29/23

THIS DRAWING IS FOR PERMIT PURPOSES ONLY  
 NOT FOR CONSTRUCTION UNTIL THIS BOX HAS BEEN CHECKED AND DATED

CHKD BY: \_\_\_\_\_ DATE: \_\_\_\_\_

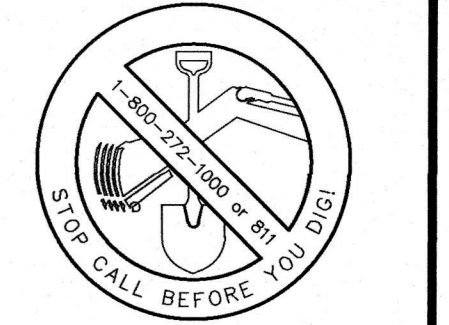

THE STATE OF NEW JERSEY REQUIRES NOTIFICATION BY EXCAVATORS, DESIGNERS, OR ANY PERSON PREPARING TO DISTURB THE EARTH'S SURFACE ANYWHERE IN THE STATE.



Civil Engineering Consultants  
 Landscape Architects  
 Professional Planners

261 Cleveland Avenue  
 Highland Park, NJ 08904

menloeng.com [in](#) [f](#) [i](#)  
 732-846-8585 732-846-9439

Certificate of Authorization : 240A27951900

100 PROSPECT STREET

BOROUGH OF METUCHEN  
 MIDDLESEX COUNTY  
 NEW JERSEY



BLOCK 152  
 LOTS 51.01 & 51.02  
 TAX MAP SHEET 51  
 0.76 ACRES

TRUCK  
 MOVEMENT  
 PLAN

DRAWN BY : \_\_\_\_\_ DP  
 DESIGNED BY : \_\_\_\_\_ MM  
 APPROVED BY : \_\_\_\_\_ WAL

THIS WORK PREPARED UNDER MY IMMEDIATE SUPERVISION  
  
 WILLIAM A. LANE  
 PROFESSIONAL ENGINEER  
 NUPE# 40262

PROJECT NUMBER	2022.004	TM-1
DATE OF ISSUE	OCTOBER 31, 2022	
REVISION	MARCH 29, 2023	1

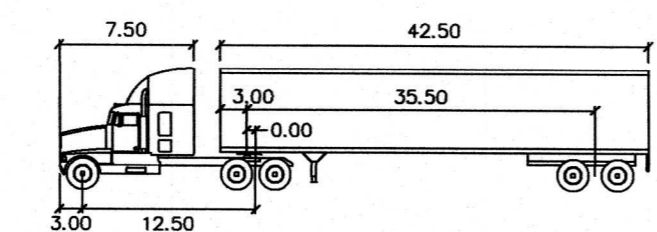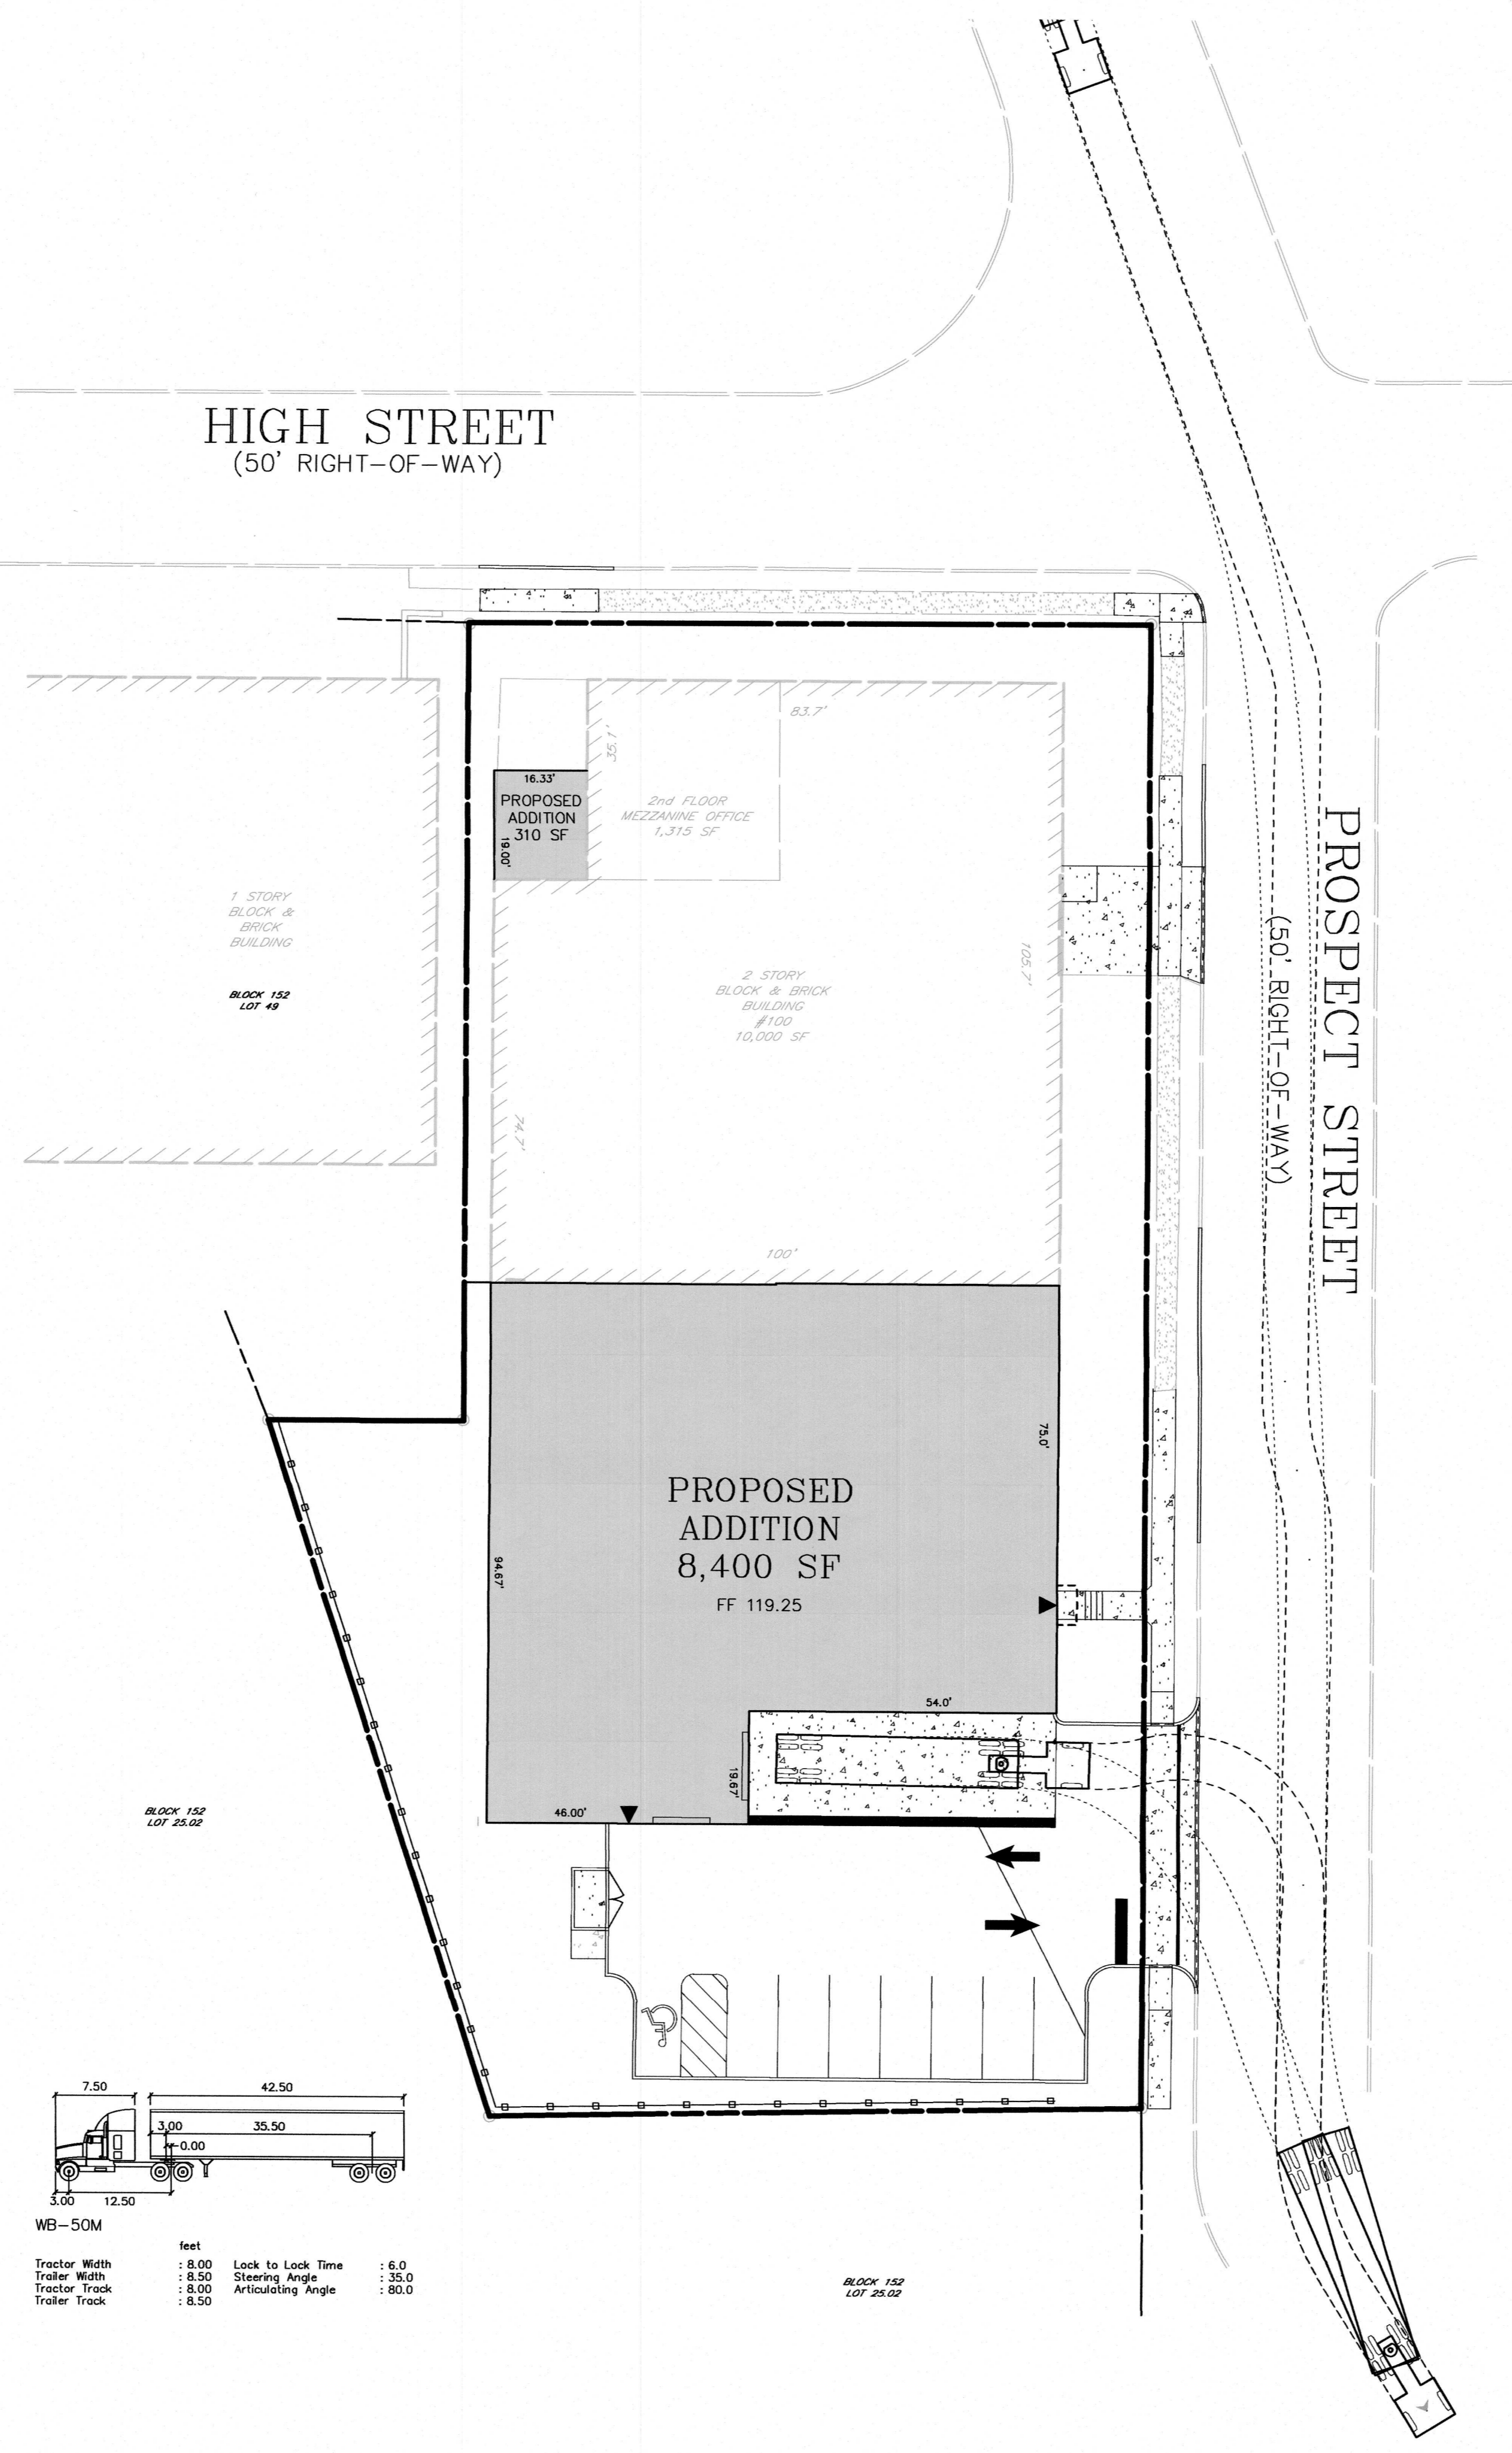

WB-50M

Tractor Width	: 8.00	Lock to Lock Time	: 6.0
Trailer Width	: 8.50	Steering Angle	: 35.0
Tractor Track	: 8.00	Articulating Angle	: 50.0
Trailer Track	: 8.50		

C:\WORK\2022\004-848E-100-Proposed\Sheet\2022\004-848E.dwg PLOTTED: 3/29/2023 1:23 PM BY: JASON\_EBERHART