


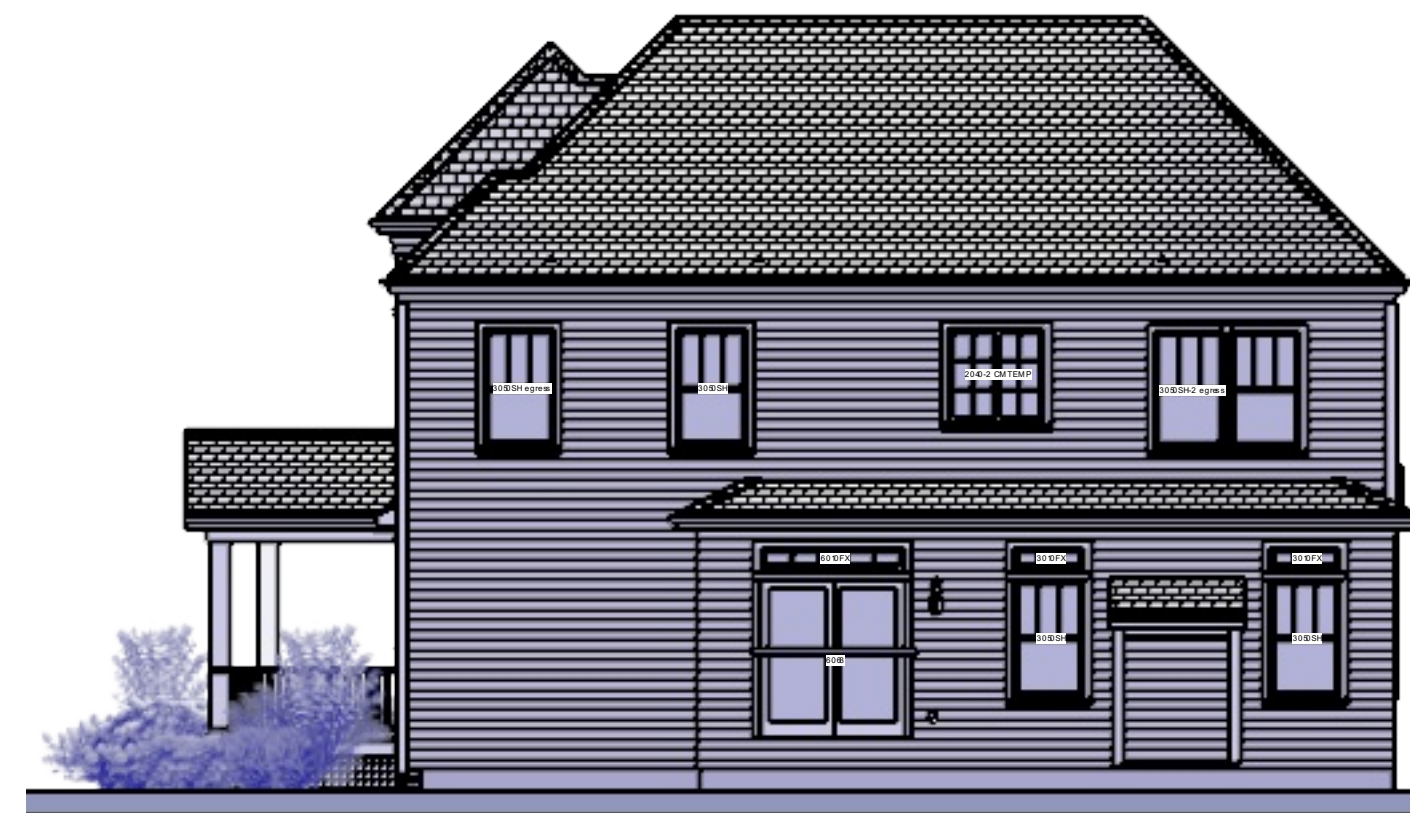

SIDE ELEVATION 1/8 in = 1 ft



REAR ELEVATION 1/8 in = 1 ft

SCOPE OF WORK  
PROPOSAL FOR A NEW SINGLE FAMILY HOME AS  
INDICATED WITHIN THESE CONSTRUCTION  
DRAWINGS.

R5 - USE GROUP  
5B - CONSTRUCTION CLASS


SQUARE FOOTAGE

1319 SF - FIRST FLOOR  
1646 SF - SECOND FLOOR  
2965 SF - TOTAL HEATED LIVING AREA


0 SF - OPEN TO BELOW  
351 SF - FRONT PORCH  
0 SF - REAR LANDING  
393 SF - GARAGE

43,375 CF - TOTAL VOLUME IN CUBIC FEET

< 35'-0" - BUILDING HEIGHT

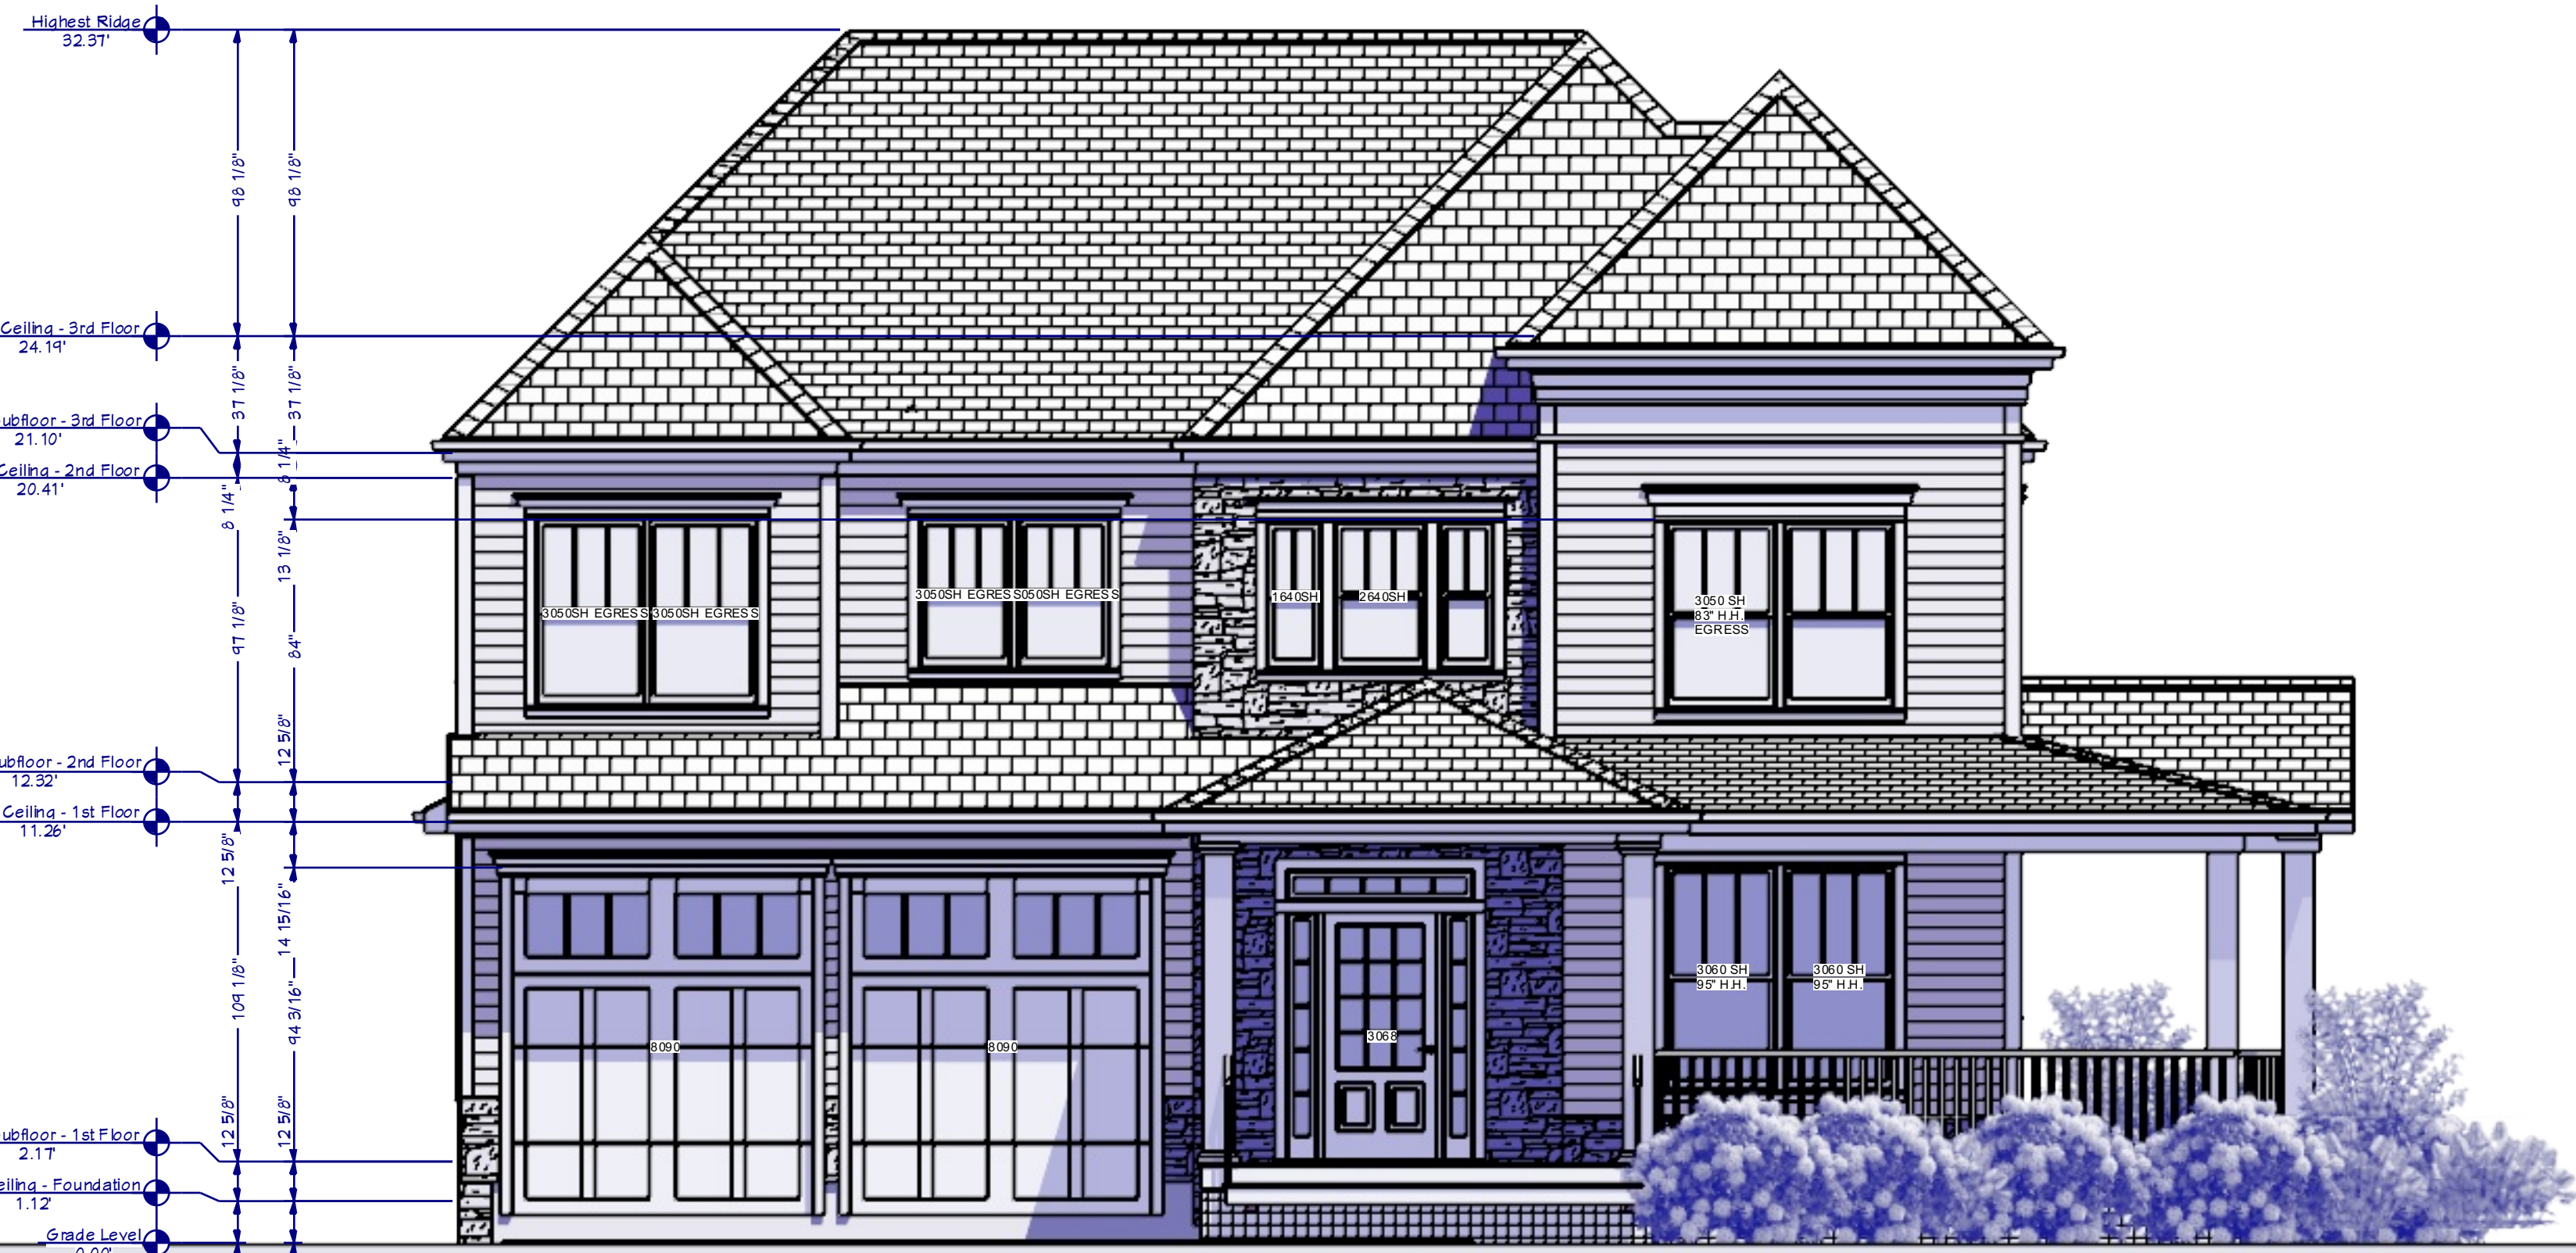

FRONT ELEVATION 1/4 in = 1 ft

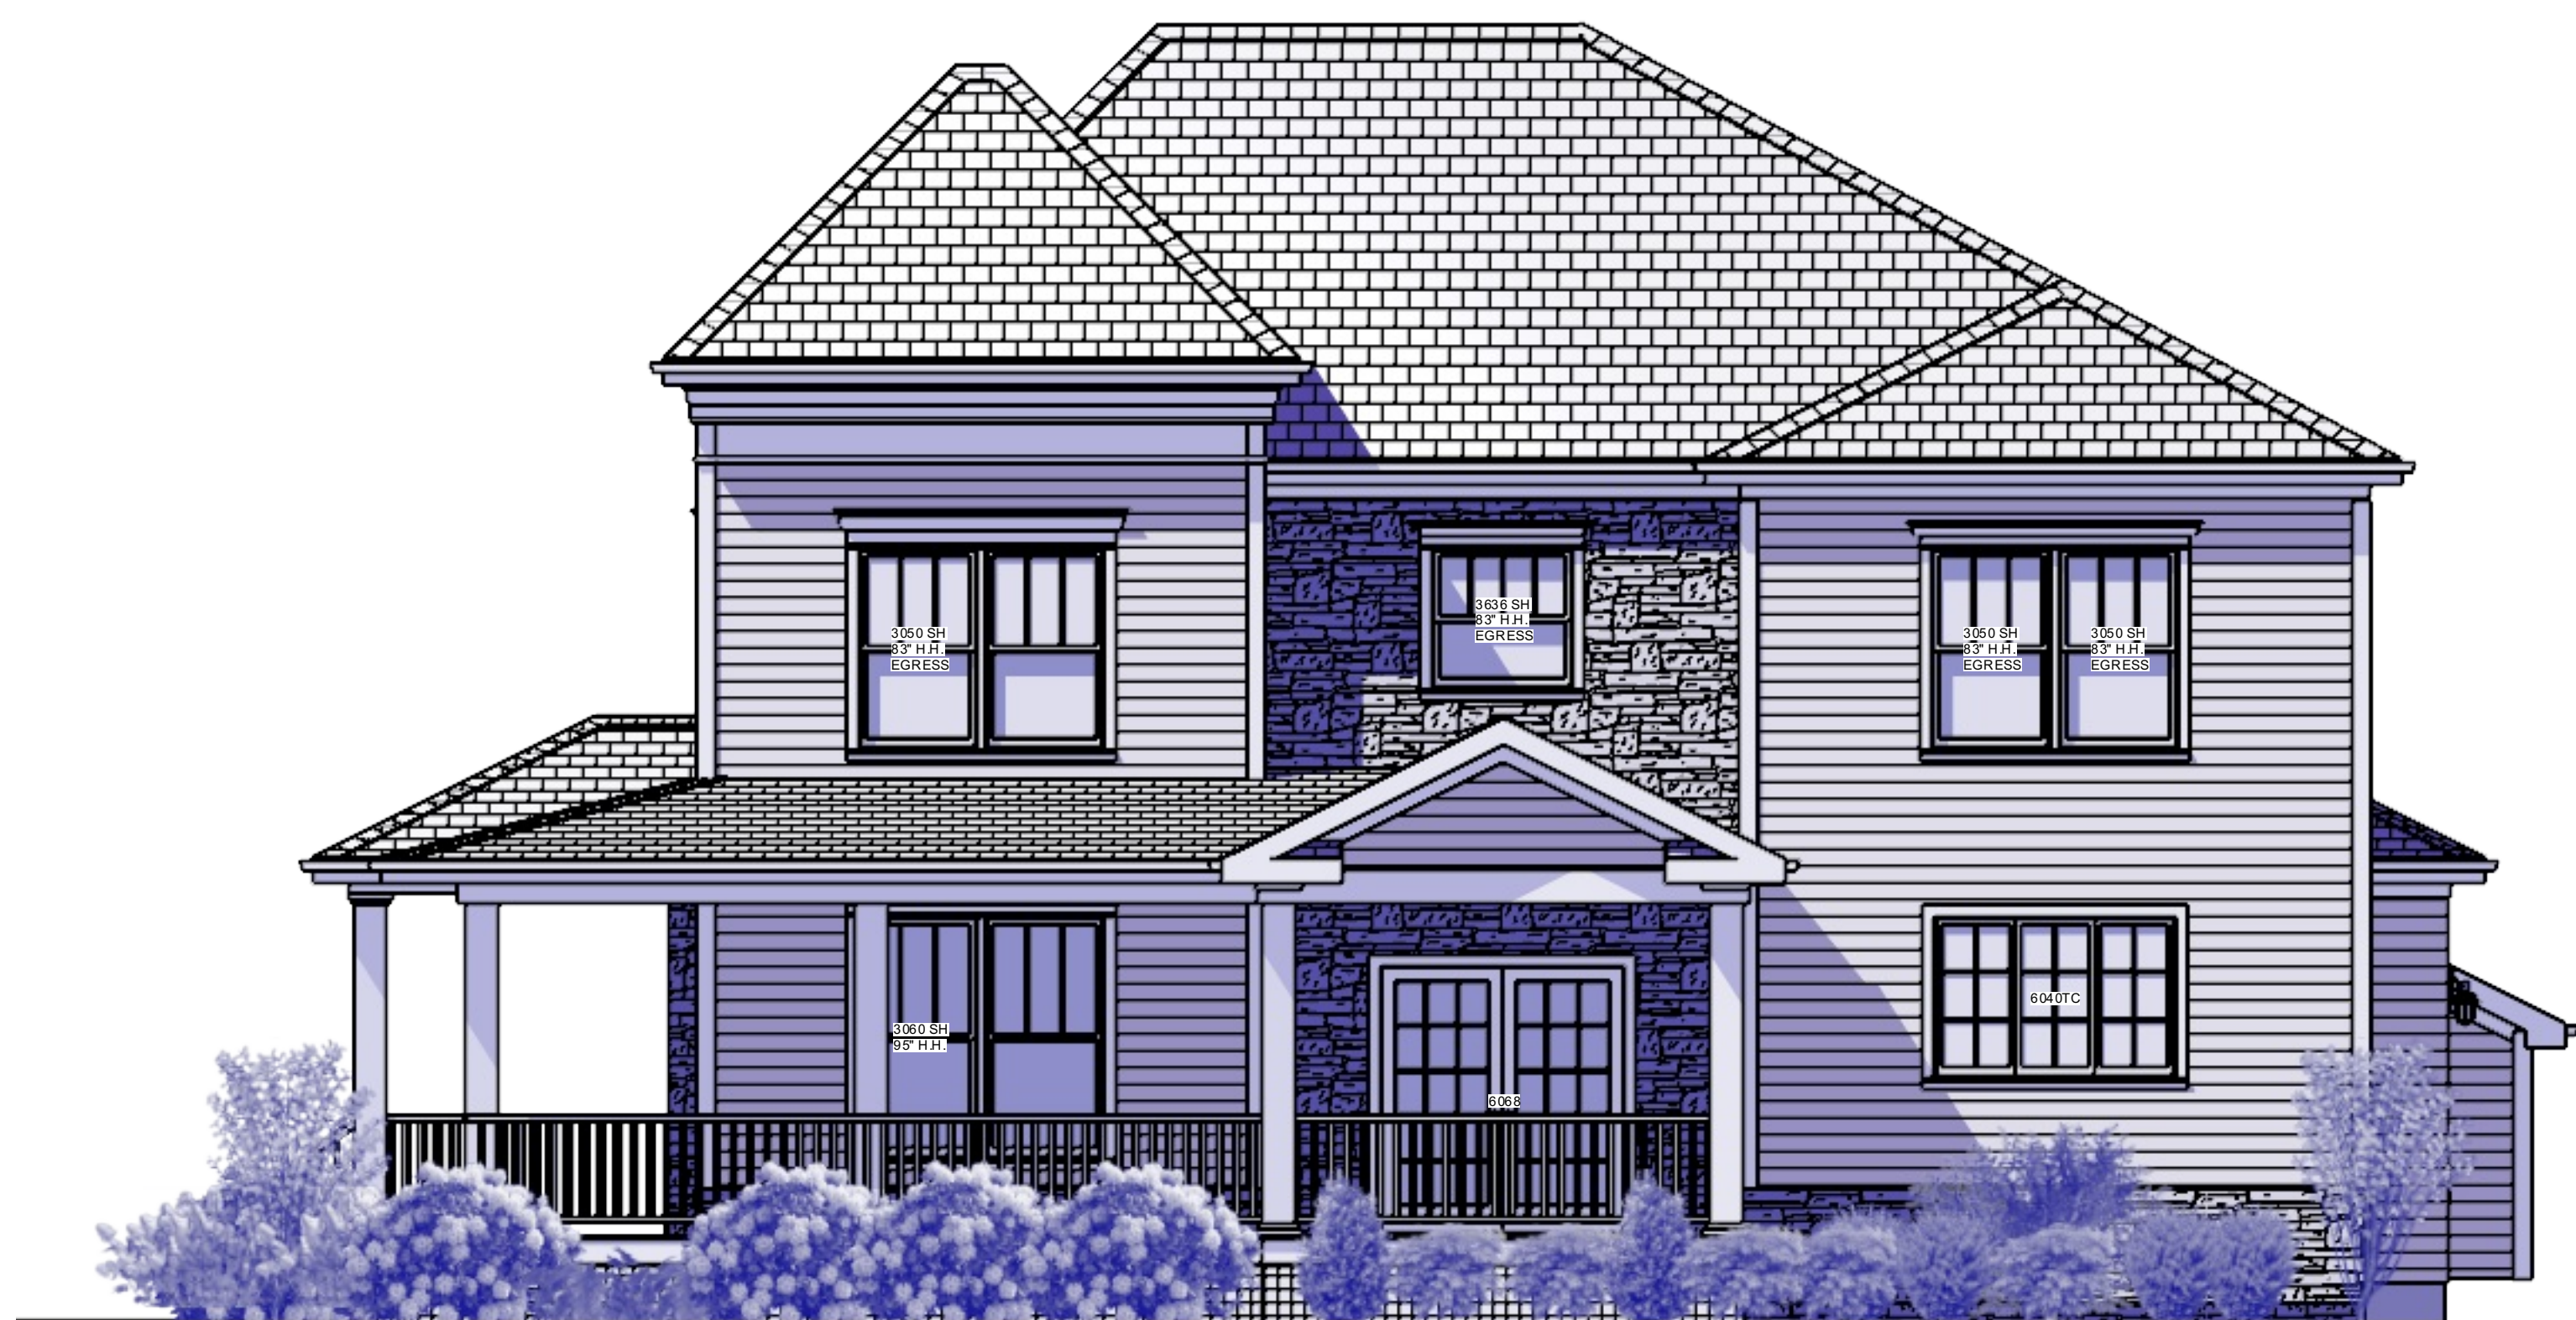






NO.	DESCRIPTION	BY	DATE

**Marcell Architecture**  
505 Main Street  
Second Floor, Metuchen NJ 08840  
732-662-5824  
mark@mppm-arch.com  
USA



**PROJECT DESCRIPTION:**  
FOX & FOX DEVELOPMENT  
Rose St Lot B  
METUCHEN, NJ 08840  
Job No. 20-043 Rose Lot B Zoning



PA LICENSE # 16478  
NJ LICENSE # 40392

DATE:  
06.17.2020  
SCALE:  
AS NOTED  
SHEET:

**A-1**

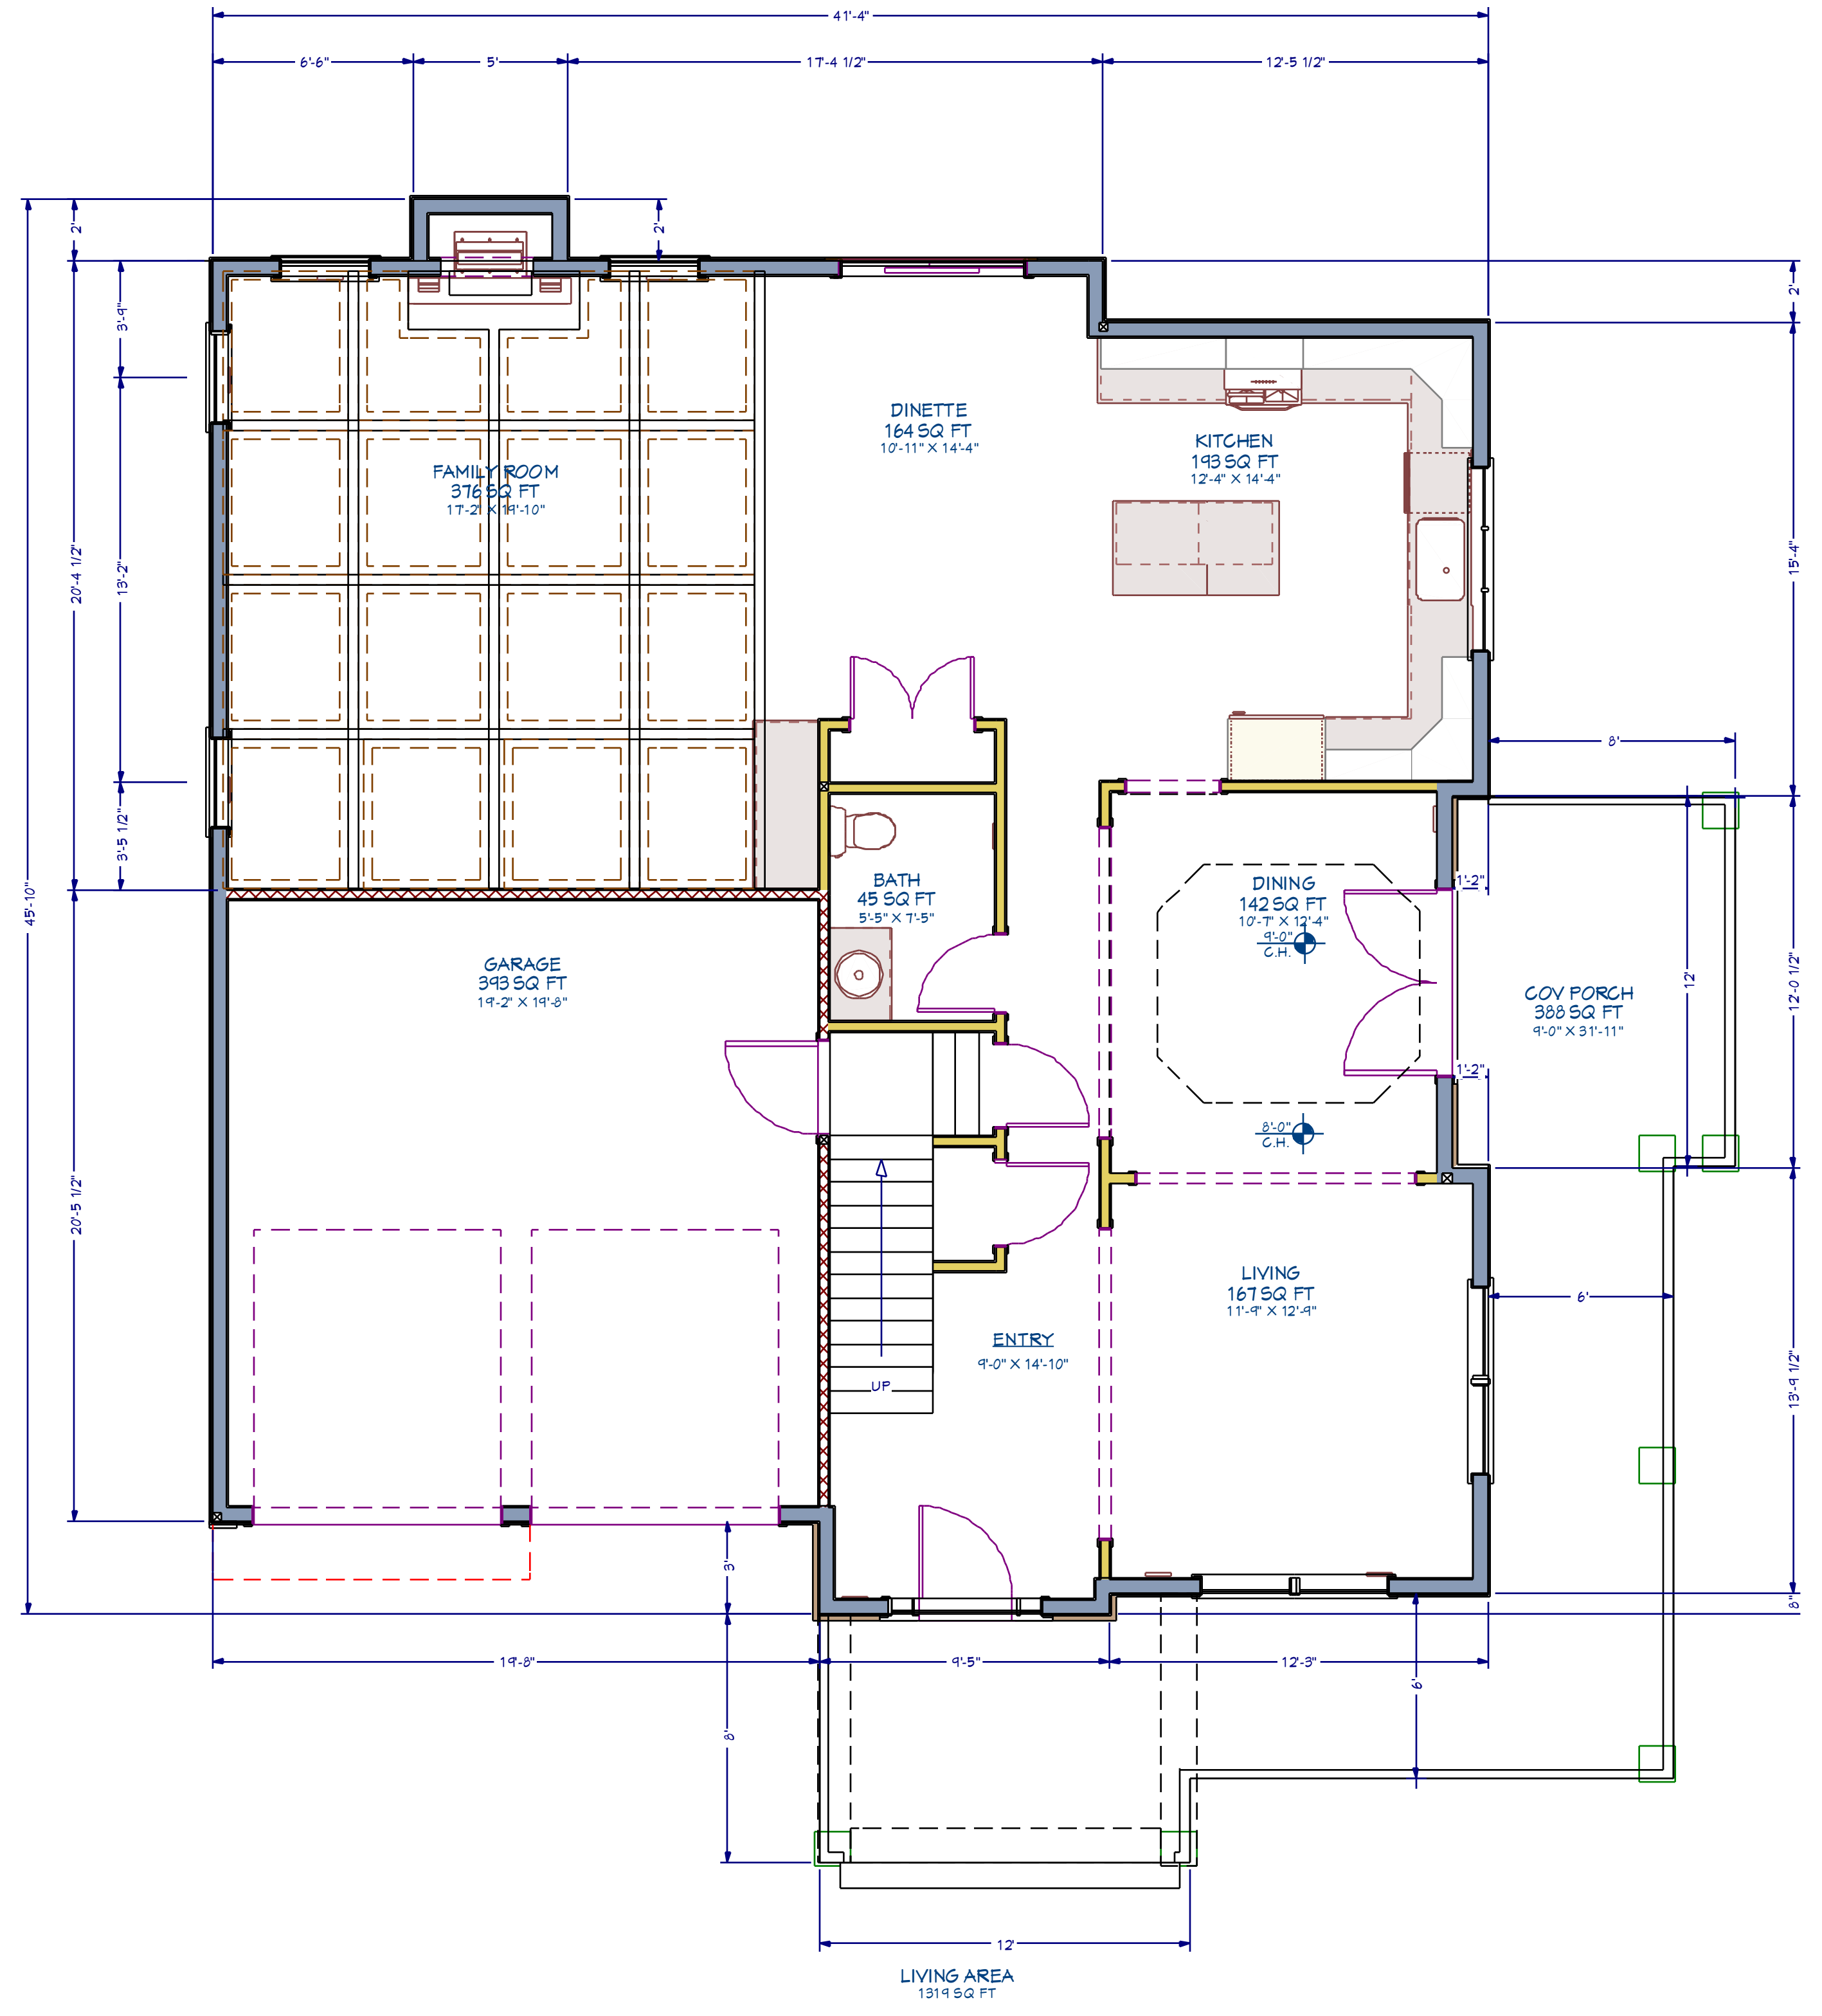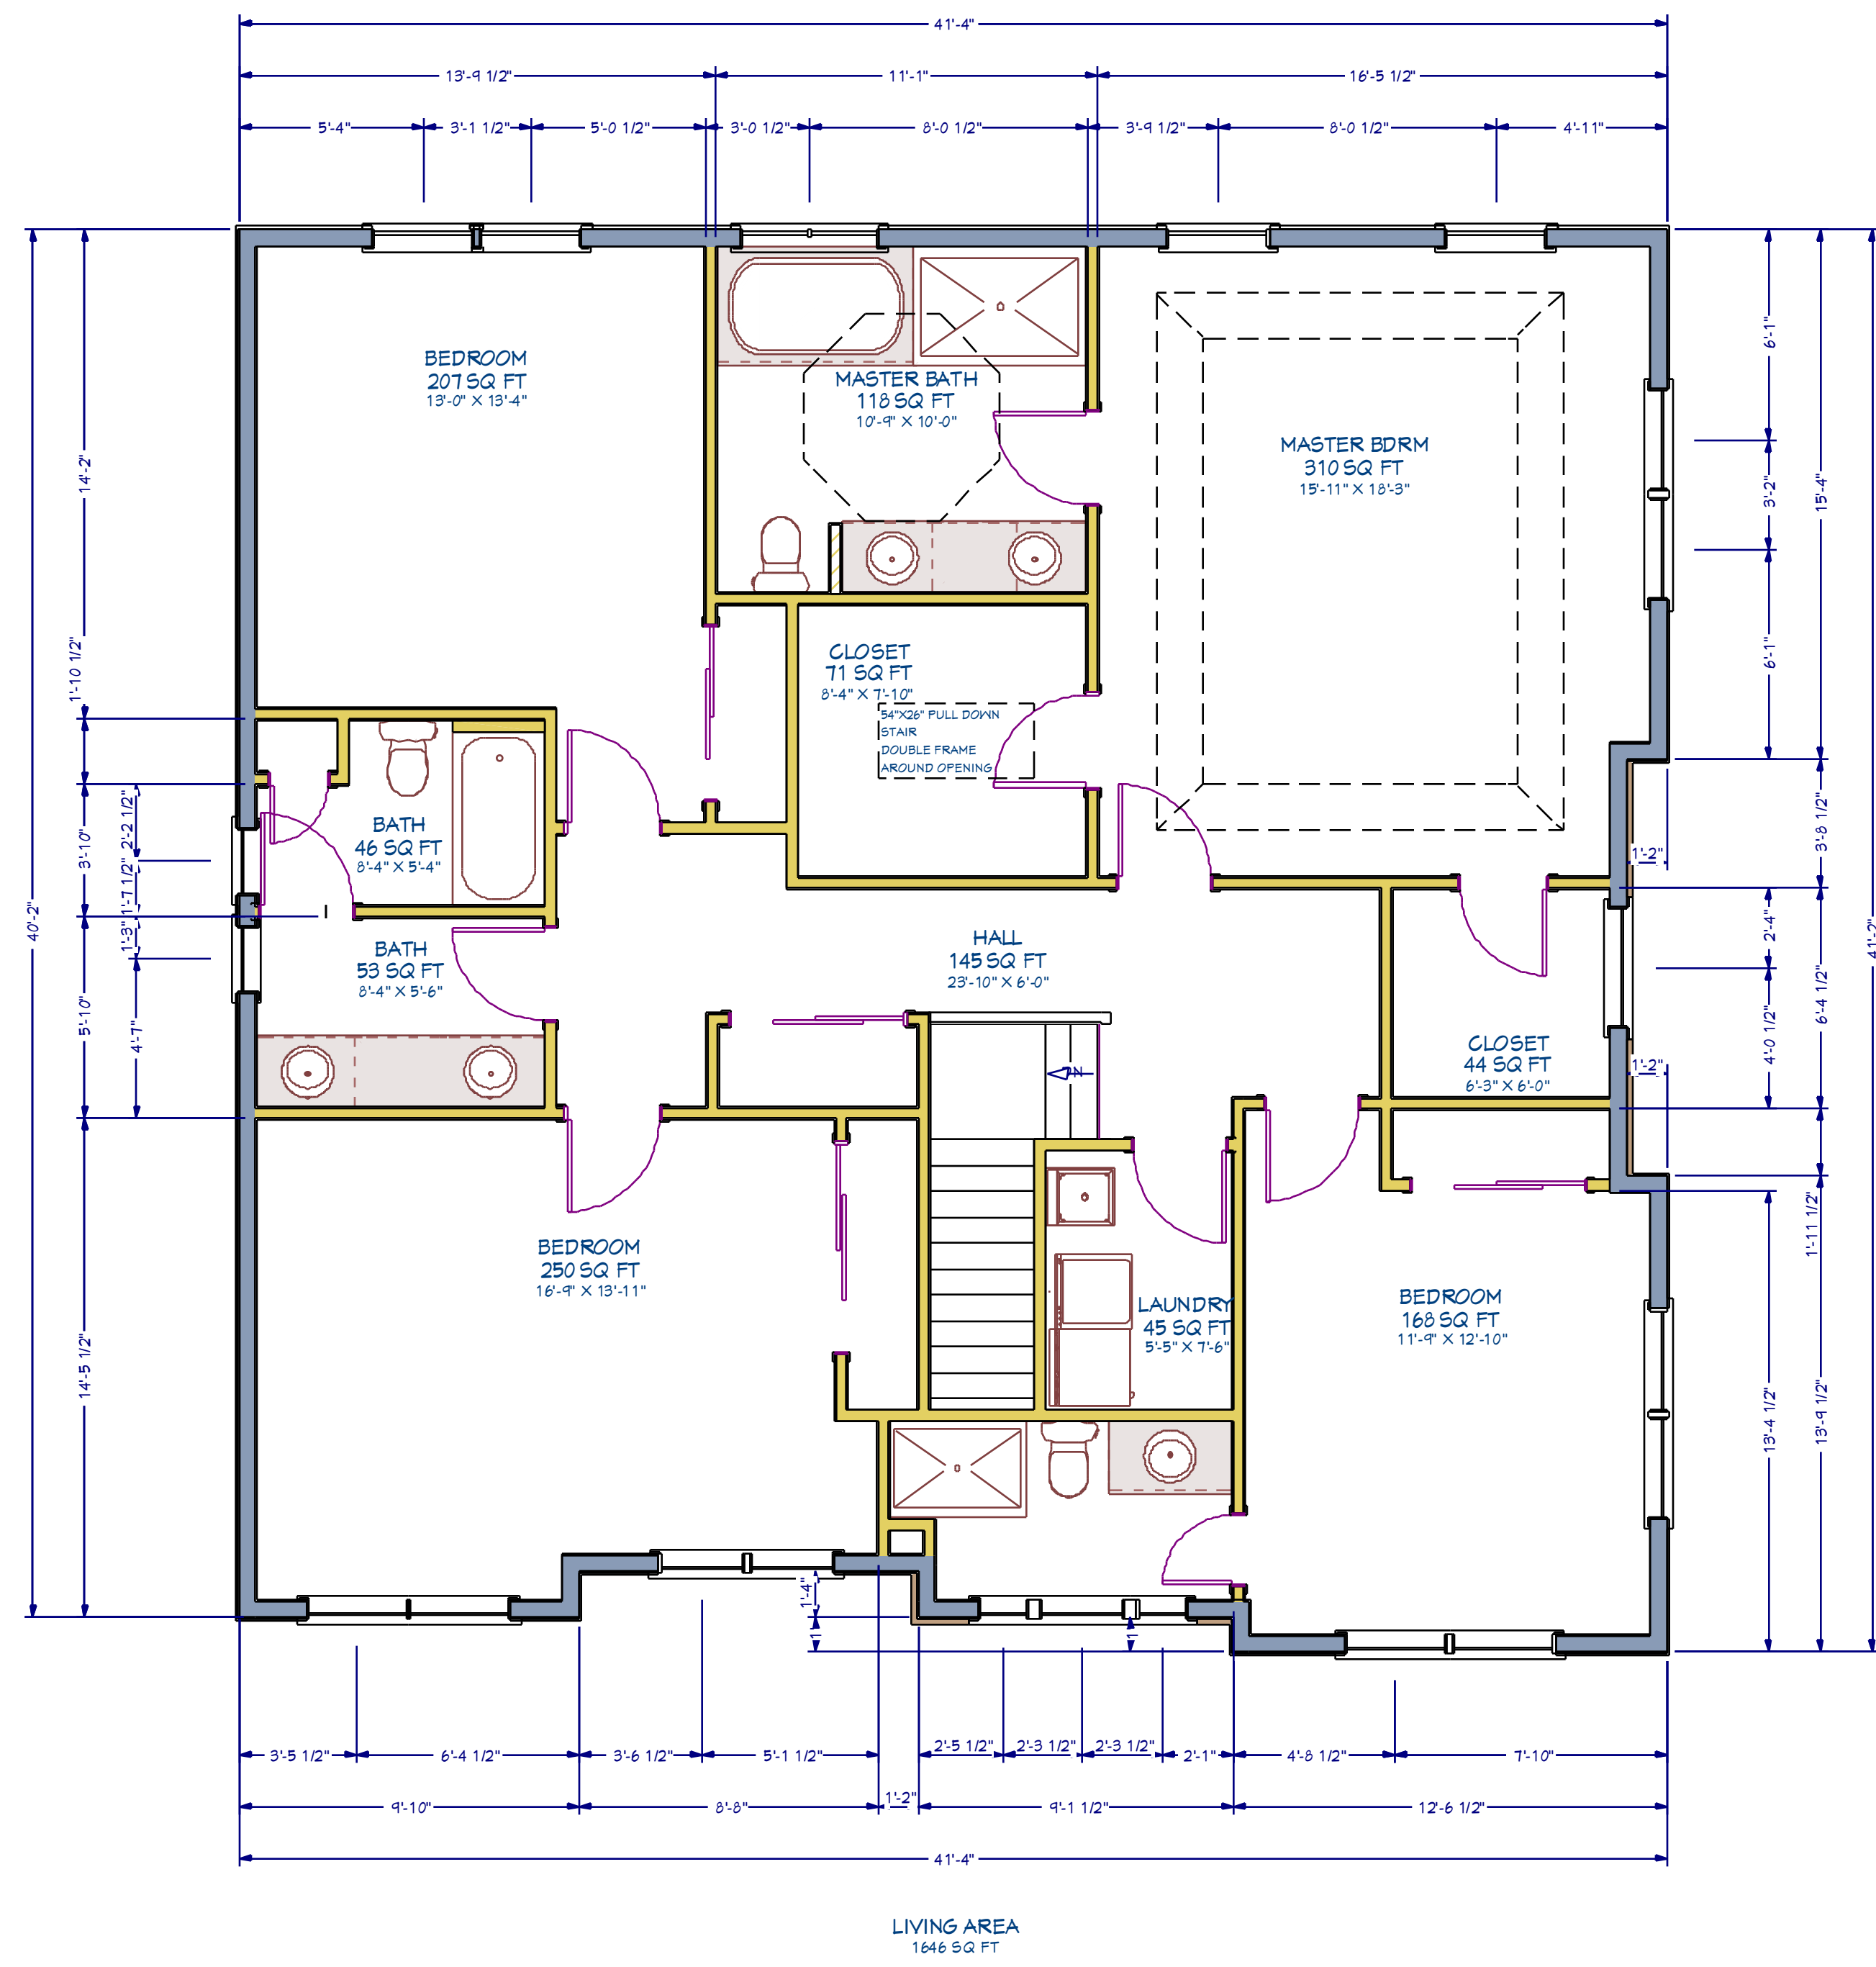

**© COPYRIGHT NOTE**  
 1. No part of this drawing may be reproduced, stored in a retrieval system, or transmitted in any form or by any means, electronic, mechanical, photocopying, recording, or by any information storage and retrieval system, without the prior written consent of the architect.  
 2. These drawings are not to be used for any other project without the prior written consent of the architect.  

NO.	DESCRIPTION	BY	DATE

**Marcelle Architecture**  
 505 Main Street  
 Second Floor, Metuchen NJ 08840  
 732-662-5824  
 mark@mmpm-arch.com  
 USA

**PROJECT DESCRIPTION:**  
 FOX & FOX DEVELOPMENT  
 Rose St Lot B  
 METUCHEN, NJ 08840  
 Job No. 20-043 Rose Lot B Zoning



NY LICENSE # 16478  
 PA LICENSE # 40392

DATE:  
 06.17.2020  
 SCALE:  
 AS NOTED  
 SHEET:

**A-2**