


HORIZONTAL DATUM : SURVEY

GRAPHIC SCALE

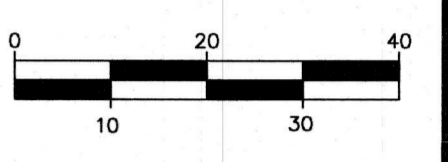

SCALE: 1"=20'

REVISIONS

NO.	DESCRIPTION	DATE
1)	TOWNSHIP REVS	05/23/23

THIS DRAWING IS FOR PERMIT PURPOSES ONLY. NOT FOR CONSTRUCTION UNTIL THIS BOX HAS BEEN CHECKED AND DATED.

CHKD BY: _____ DATE: _____



THE STATE OF NEW JERSEY REQUIRES NOTIFICATION BY EXCAVATORS, DESIGNERS, OR ANY PERSON PREPARING TO DISTURB THE EARTH'S SURFACE ANYWHERE IN THE STATE.



Civil Engineering Consultants
Landscape Architects
Professional Planners

261 Cleveland Avenue
Highland Park, NJ 08904

menloeng.com | LinkedIn | Facebook | Instagram

732-846-8585 | 732-846-9439

Certificate of Authorization : 24GA27951900

100 PROSPECT STREET



BOROUGH OF METUCHEN
MIDDLESEX COUNTY
NEW JERSEY

BLOCK 152
LOTS 51.01 & 51.02
TAX MAP SHEET 51
0.76 ACRES

PROPOSED DRAINAGE AREA MAP


DRAWN BY: DP
DESIGNED BY: MW
APPROVED BY: WAL

PROJECT NUMBER	2022.004	PDA-1
DATE OF ISSUE	MARCH 29, 2023	2
REVISION	MAY 23, 2023	

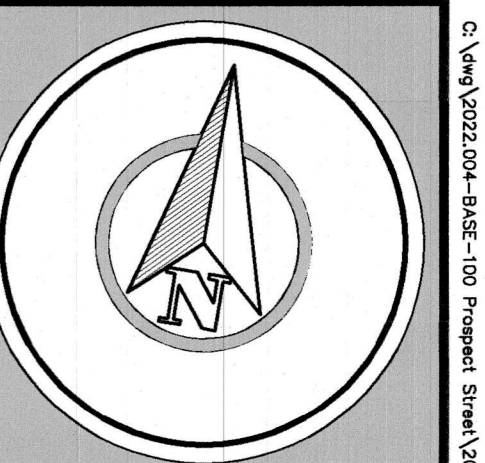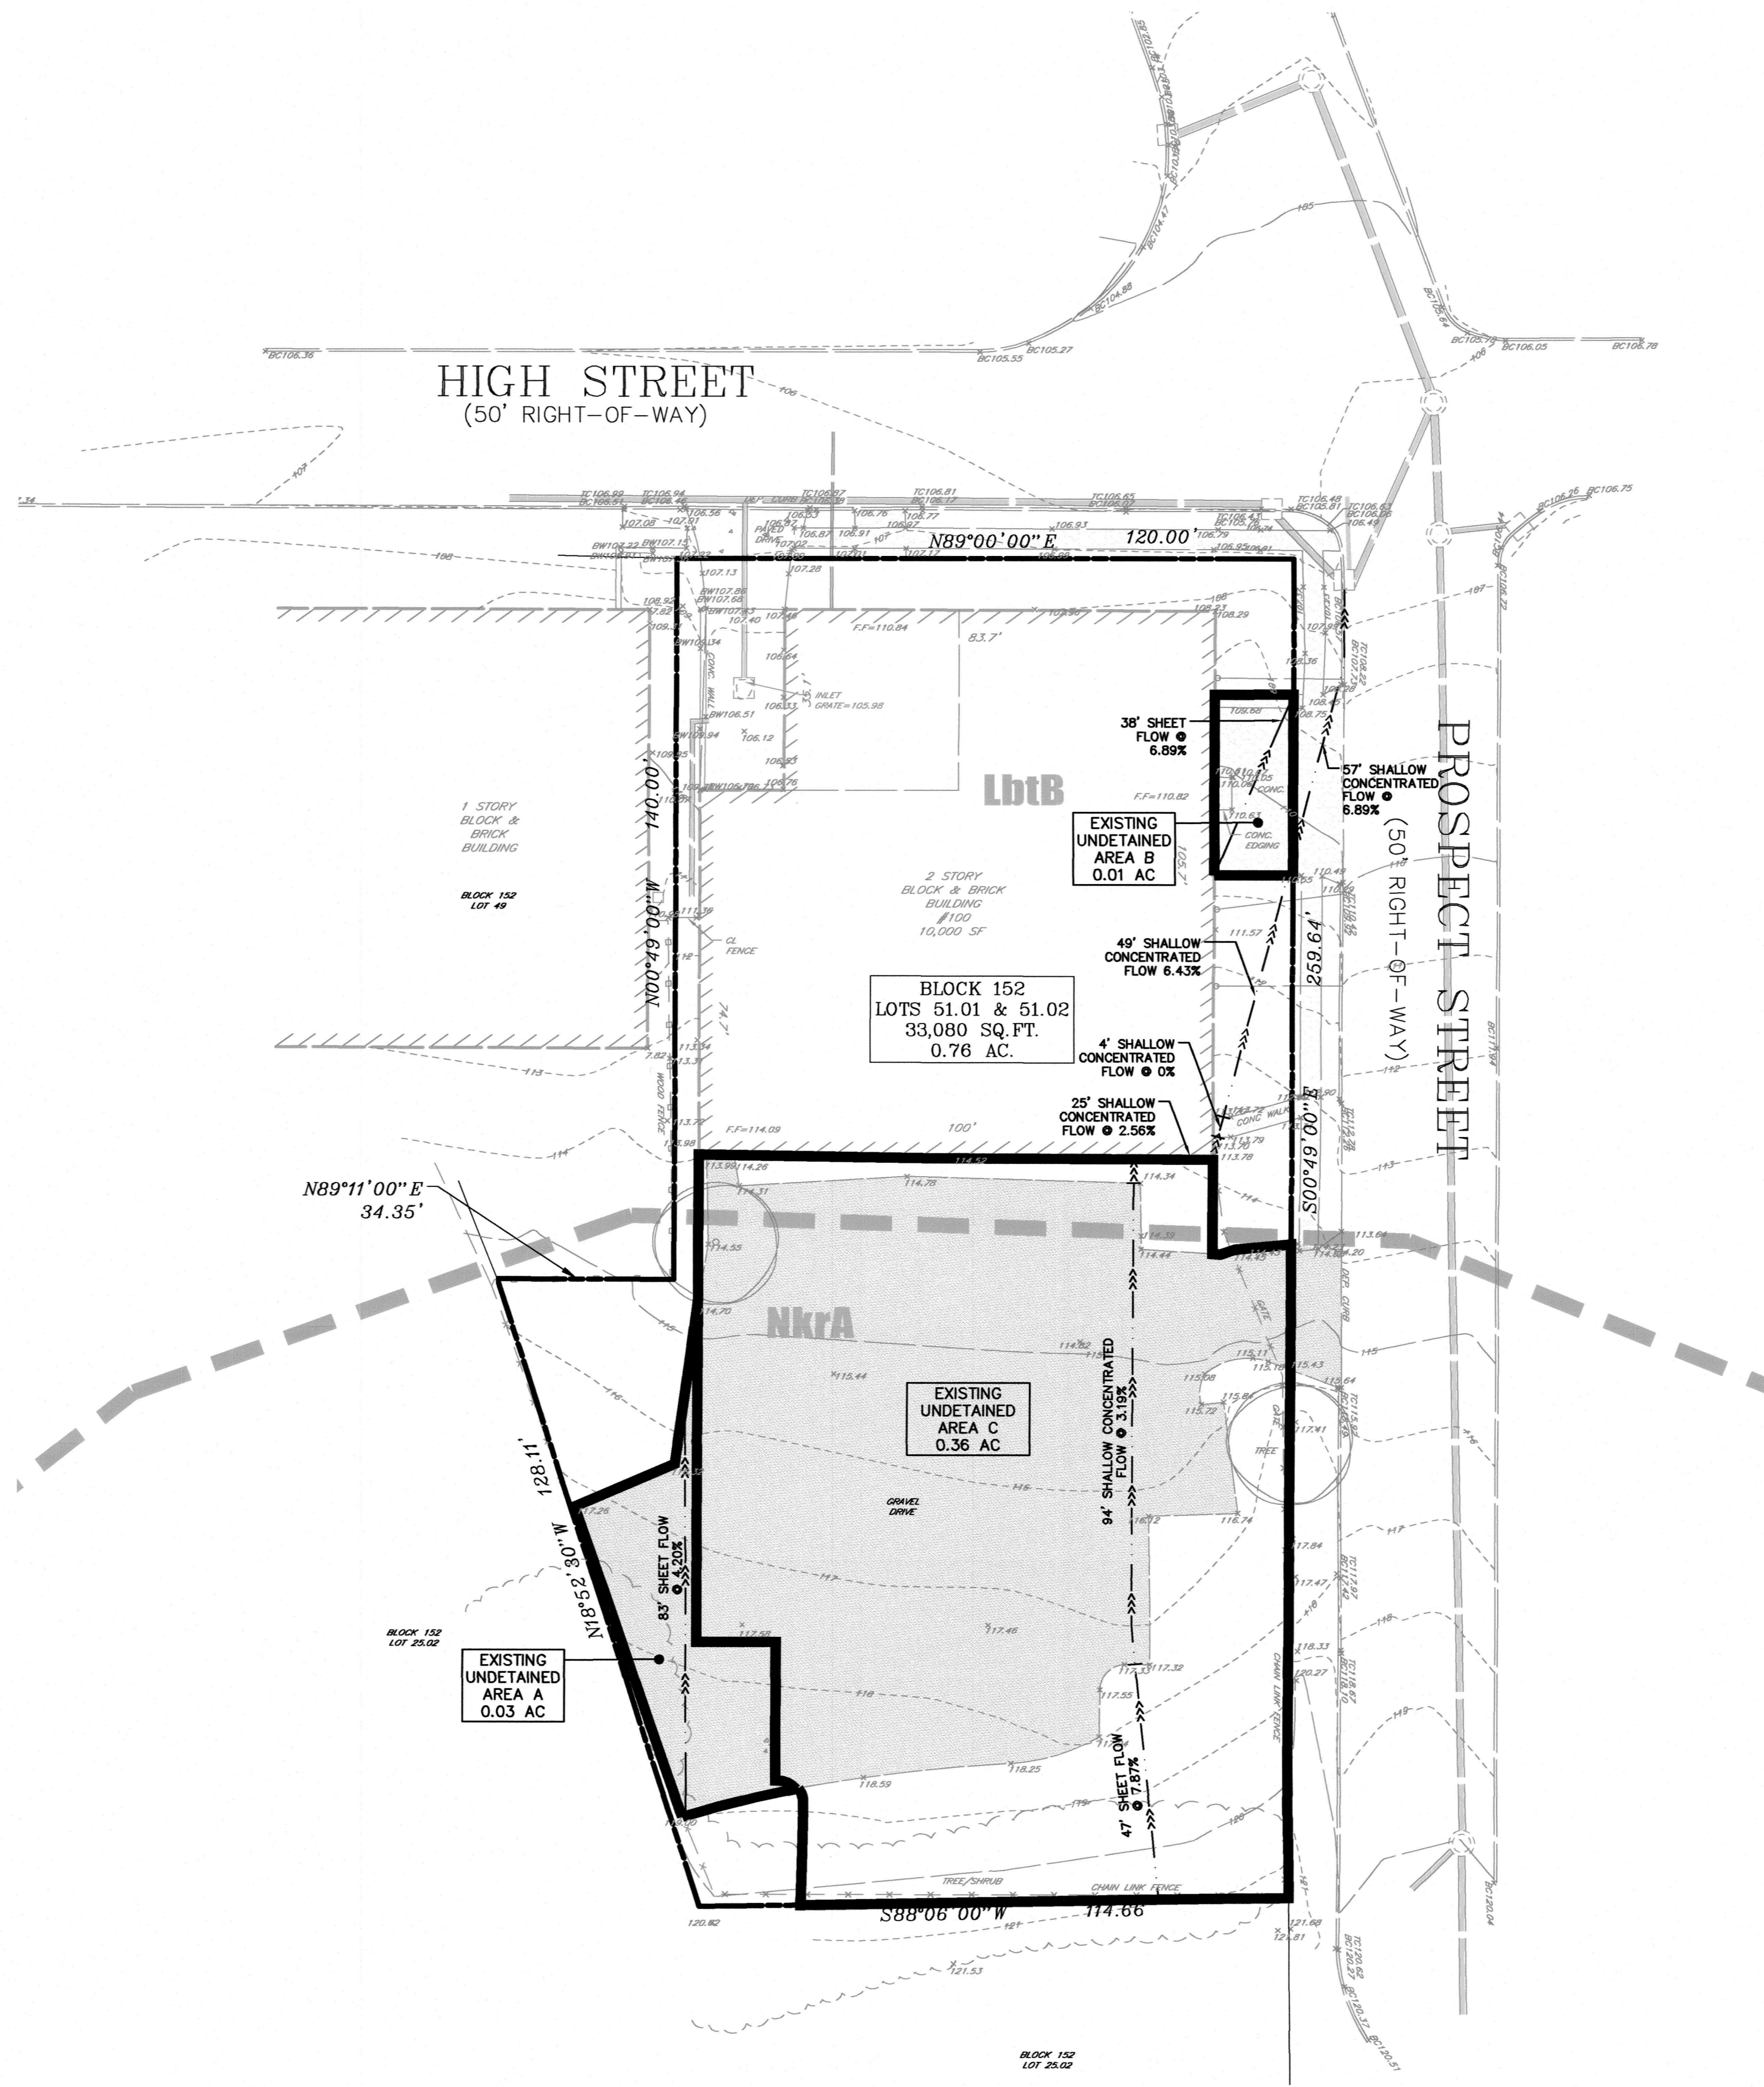

HORIZONTAL DATUM : SURVEY

GRAPHIC SCALE

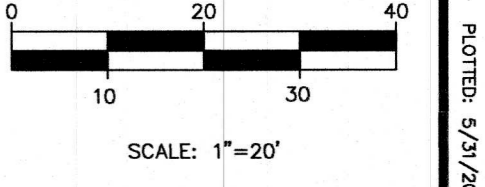


REVISIONS

NO.	DESCRIPTION	DATE
1)	TOWNSHIP REVS	05/23/23

THIS DRAWING IS FOR PERMIT PURPOSES ONLY
NOT FOR CONSTRUCTION UNTIL THIS BOX HAS BEEN CHECKED AND DATED

CHKD BY: _____ DATE: _____

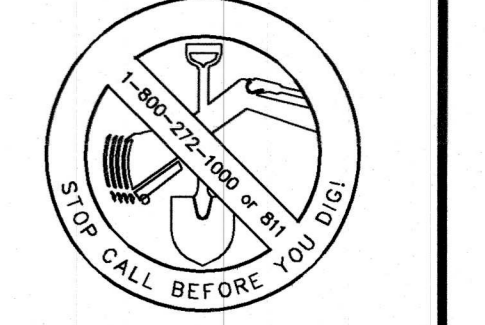

THE STATE OF NEW JERSEY REQUIRES NOTIFICATION BY EXCAVATORS, DESIGNERS, OR ANY PERSON PREPARING TO DISTURB THE EARTH'S SURFACE ANYWHERE IN THE STATE.

menlo engineering associates

Civil Engineering Consultants
Landscape Architects
Professional Planners

261 Cleveland Avenue
Highland Park, NJ 08904

menloeng.com [in](#) [f](#) [t](#)

732-846-8585 732-846-9439

Certificate of Authorization : 24GA27951900

100 PROSPECT STREET

BOROUGH OF METUCHEN
MIDDLESEX COUNTY
NEW JERSEY

BLOCK 152
LOTS 51.01 & 51.02
TAX MAP SHEET 51
0.76 ACRES

EXISTING DRAINAGE AREA MAP

DRAWN BY DP
DESIGNED BY MM
APPROVED BY WAL

PROJECT NUMBER	2022.004	EDA-1
DATE OF ISSUE	MARCH 29, 2022	1
REVISION	MAY 23, 2023	